


⊕ SITE PLAN

SCALE: 1" = 10'

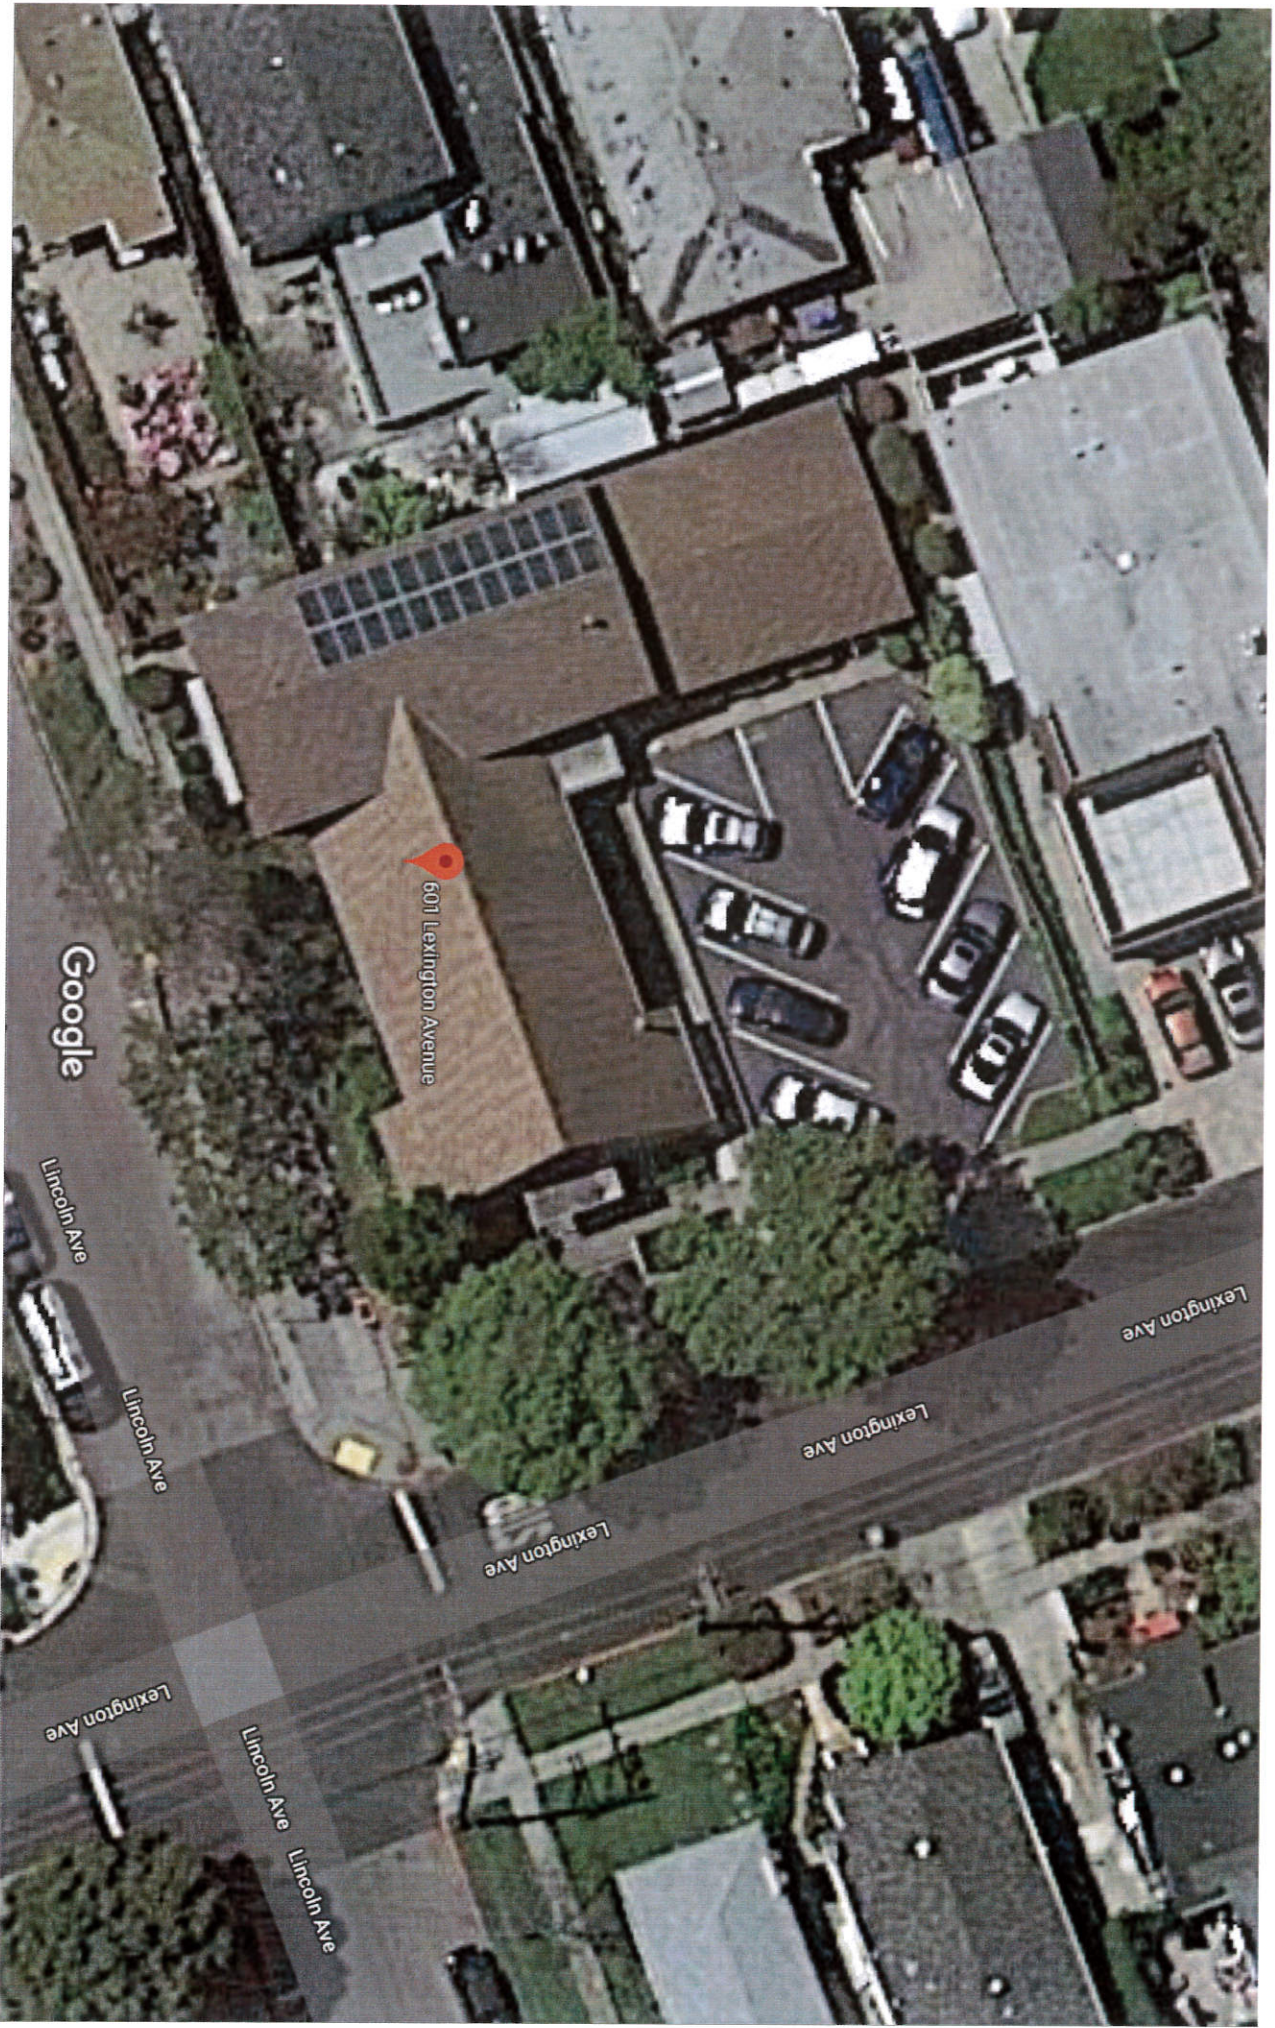

Google

601 Lexington Avenue

Lincoln Ave

Lincoln Ave

Lexington Ave

Lexington Ave

Lexington Ave

Lincoln Ave

Lincoln Ave