


REFERENCE SITE/ FIRST FLOOR PLAN

3

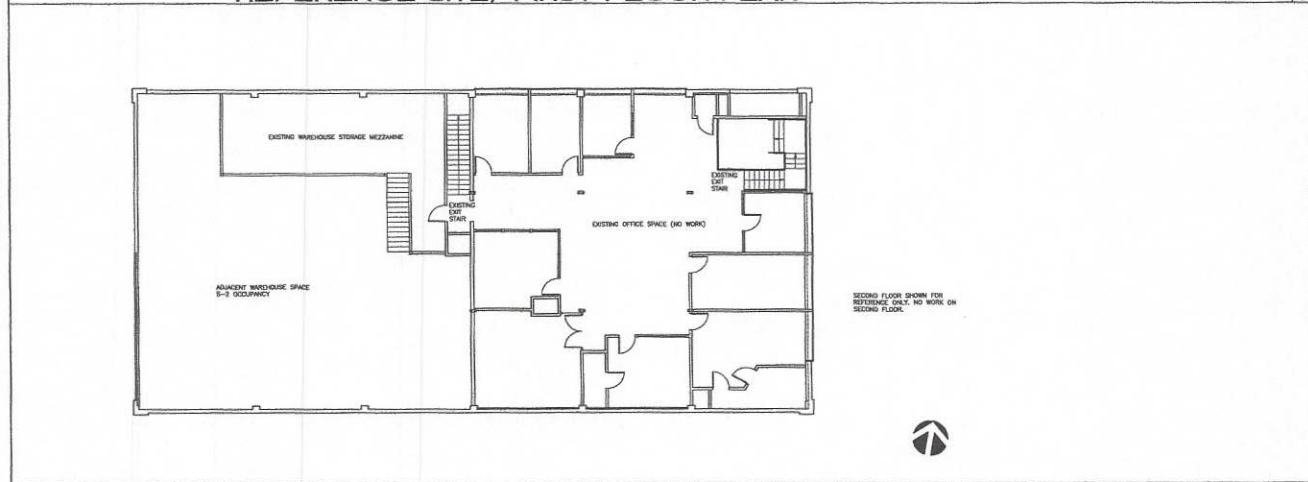

REFERENCE SECOND FLOOR PLAN

1

**M A R K THIEML ARCHITECT**

942 Tyler Street  
 8th Fl. Suite E  
 Berkeley, Ca 94710  
 Fax: 707.762.7150  
 Fax: 707.768.5699

**neuro focus**

Neurofocus Inc.  
 1200 5th Street,  
 Berkeley, CA 94710



NO.	DATE	BY	DESCRIPTION
1	07/16/08	ML	REV BY ELMER
2	12/01/08	ML	REV BY ELMER

JOB NUMBER: 0804  
 SCALE: 1/8"=1'-0"  
 DATE: 14 JUNE 08  
 DRAWN BY: T.C.  
 CHECKED BY:  
 SHEET NUMBER:  
**A0.0**  
 OF SHEETS  
 GRID FILE NUMBER: 080408A