


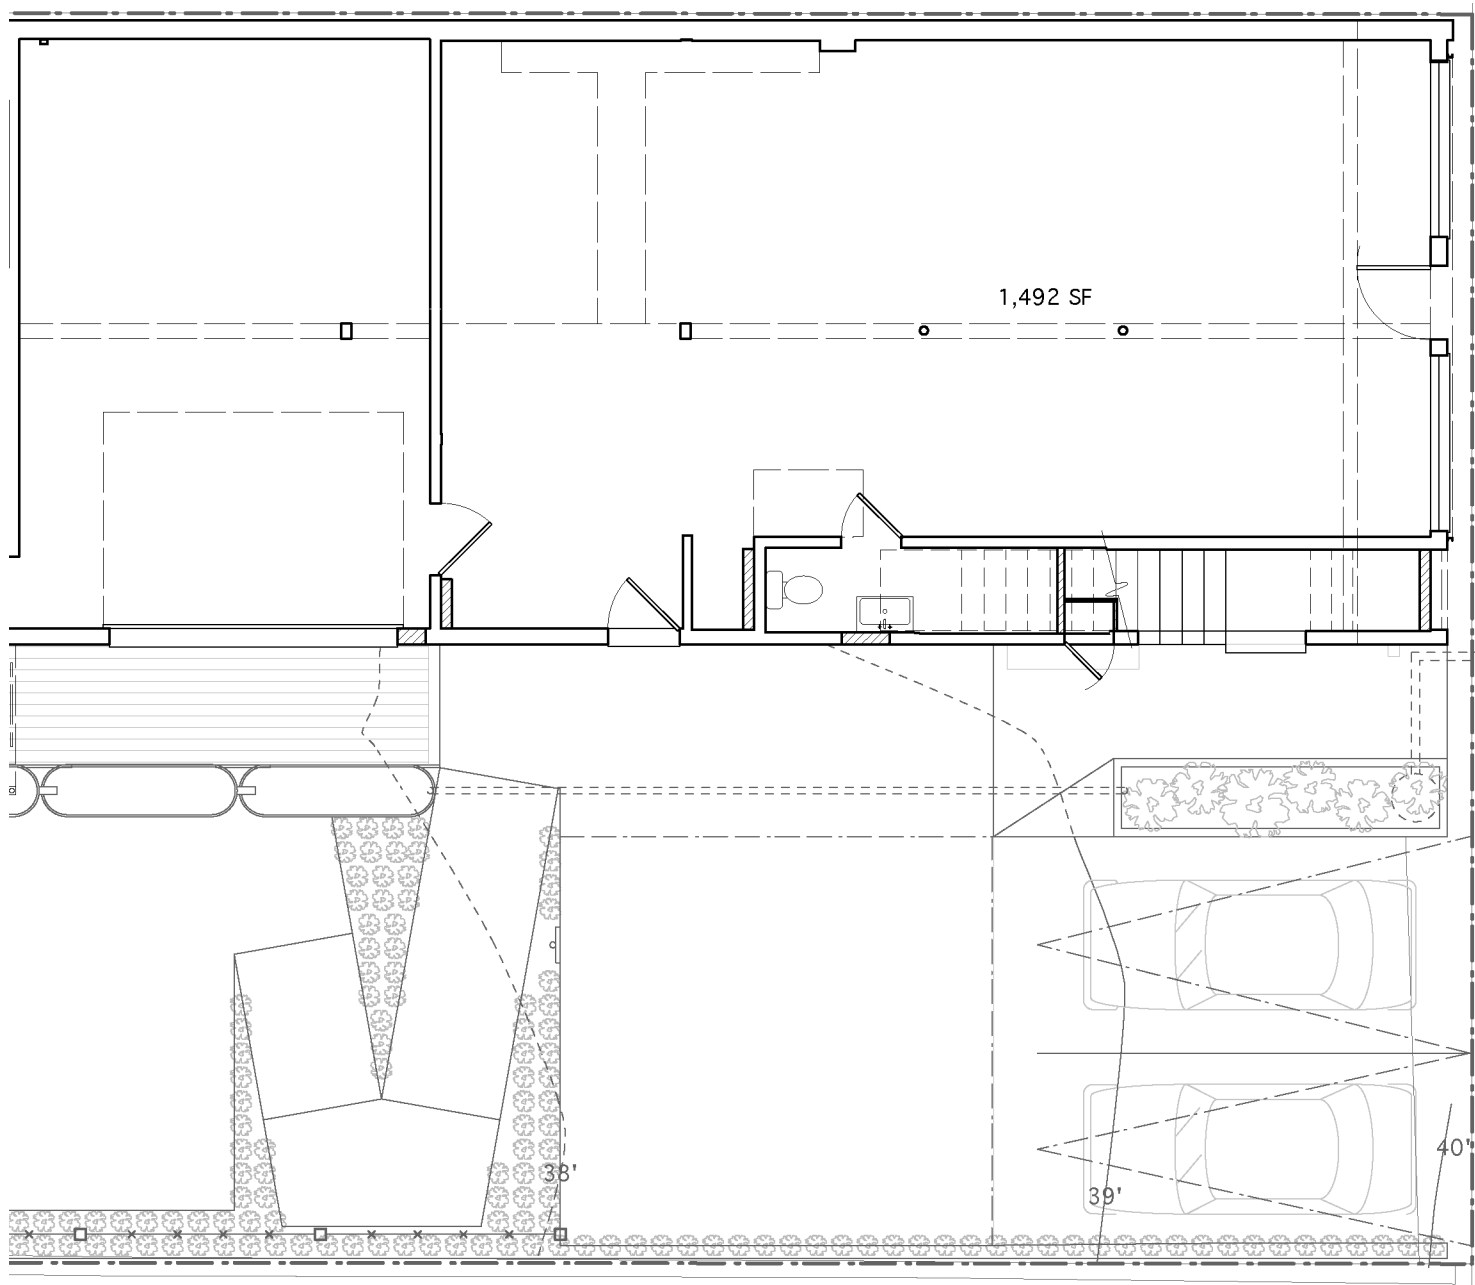

FLOOR PLAN | 1714 San Pablo Ave, Berkeley, California

SCALE: 1/8" = 1'-0"