


SHEET NOTES:


- ALL DIMENSIONS ARE CLEAR FINISH DIMENSIONS UNLESS OTHERWISE INDICATED.
- (N) FULL HEIGHT PARTITION WALLS ARE NON-BEARING AND SHALL EXTEND FROM SLAB TO UNDERSIDE OF (E) CEILING.
- RETURN WALL AT HINGE SIDE OF DOORS SHALL BE 4", U.O.N.
- PROVIDE ALL GYP. BD. WITH SMOOTH LEVEL 4 FINISH.
- ALL PAINT SHALL BE NOLOW V.O.C. ECO-SPEC BY BENJAMIN MOORE OR APPROVED EQUAL. ASSUME TWO PAINT COLORS FOR WALLS AND ONE COLOR FOR WD. CASING.
- TRANSITION FROM ALL FLOOR FINISHES SHALL MEET REQUIREMENTS FOR ADA ACCESSIBILITY.
- FOR TENANT IMPROVEMENT DETAILS SEE THE FOLLOWING SHEETS:
A4.1 - ADA TOILET ROOM ELEVATIONS AND ENLARGED PLAN
A8.1 - DROP CEILING DETAILS, METAL FRAMING DETAILS
A9.1 - DOOR SCHEDULE, PARTITION SCHEDULE
A9.2 - X-RAY EQUIPMENT SCHEDULE AND SHIELDING REPORT
- SPRINKLER SYSTEM IS DESIGN / BUILD AND UNDER SEPARATE PERMIT. PROVIDE SPRINKLER SHOP DRAWINGS FOR ARCHITECT'S REVIEW PRIOR TO CONSTRUCTION. PROPOSED SPRINKLER RUNS AND HEAD LOCATIONS SHALL BE COORDINATED WITH LIGHT FIXTURE AND MECHANICAL LOCATIONS.
- FIRE ALARM SYSTEM IS DESIGN / BUILD AND UNDER SEPARATE PERMIT.
- SEE SEE ACCESSIBILITY NOTES AND DETAILS SHEET FOR REFERENCE (SHEET A0.5)
- PROVIDE PORTABLE FIRE EXTINGUISHERS PER CFC SECTION 906

NOTE: FINISH FLOOR AT THE TENANT SPACE IS EQUAL TO TOP OF MAT SLAB.				
CEILING KEY	CEILING LOCATION	FINISH FLR. TO FINISH CEILING	CEILING FINISH TYPE	FIRE RATING
	EXAM / LOBBY/ OTHER	9'-1 1/2" F.F. TO F.CLG.	ARMSTRONG PRELUDE 1 3/8" LAY-IN GRID W/ 2X2 ULTIMATE FINE TEXTURE SQUARE TILES	NON RATED
	SURGERY / WET TABLE AREA	9'-1 1/2" F.F. TO F.CLG.	ARMSTRONG PRELUDE 1 3/8" LAY-IN GRID W/ 2X2 ULTIMATE HEALTH ZONE SQUARE TILES	NON RATED
	BATHROOM	1'-1 1/2" F.F. TO F.CLG.	STEEL STUD FRAMED TO SUPPORT MECH. PLATFORM ABOVE W/ PTD. GYP. BD. FINISH. SEE DTLS. SHT. A8.1	NON RATED
	SUPPLY AIR 2X2 DIFFUSER		DIMABLE (EXCEPT IN BATHROOM) LED RECESSED CAN DOWN LIGHT	
	RETURN AIR 2X2 DIFFUSER		WALL MTD. FLUORESCENT T-5 LIGHT	
	EXHAUST FAN REGISTER		LIGHTING NOTES: SEE ELECTRICAL DRAWINGS FOR COMPLETE FIXTURE INFORMATION.	
HVAC NOTES: SEE MECHANICAL DRAWINGS FOR COMPLETE HVAC INFORMATION.			MTL. ACCESS HATCH W/ DROP DOWN LADDER TO MECH. PLATFORM ABOVE BATHROOM CEILING. SEE DR. SCHEDULE A9.1 FOR INFO.	


PLAN KEY	PLAN LOCATION	FLOORING FINISH TYPE
	SURGERY / BATHROOM	WELDED SEAM SHEET VINYL FLOORING W/ COVED BASE (OR) CLEAR EPOXY TOPPING.
	ALL OTHER FLOOR AREAS	GROUND AND POLISH CONCRETE FLOOR W/ CLEAR SATIN FINISH SEALER.
	WALL PARTITION TAG	
	DOOR TAG	

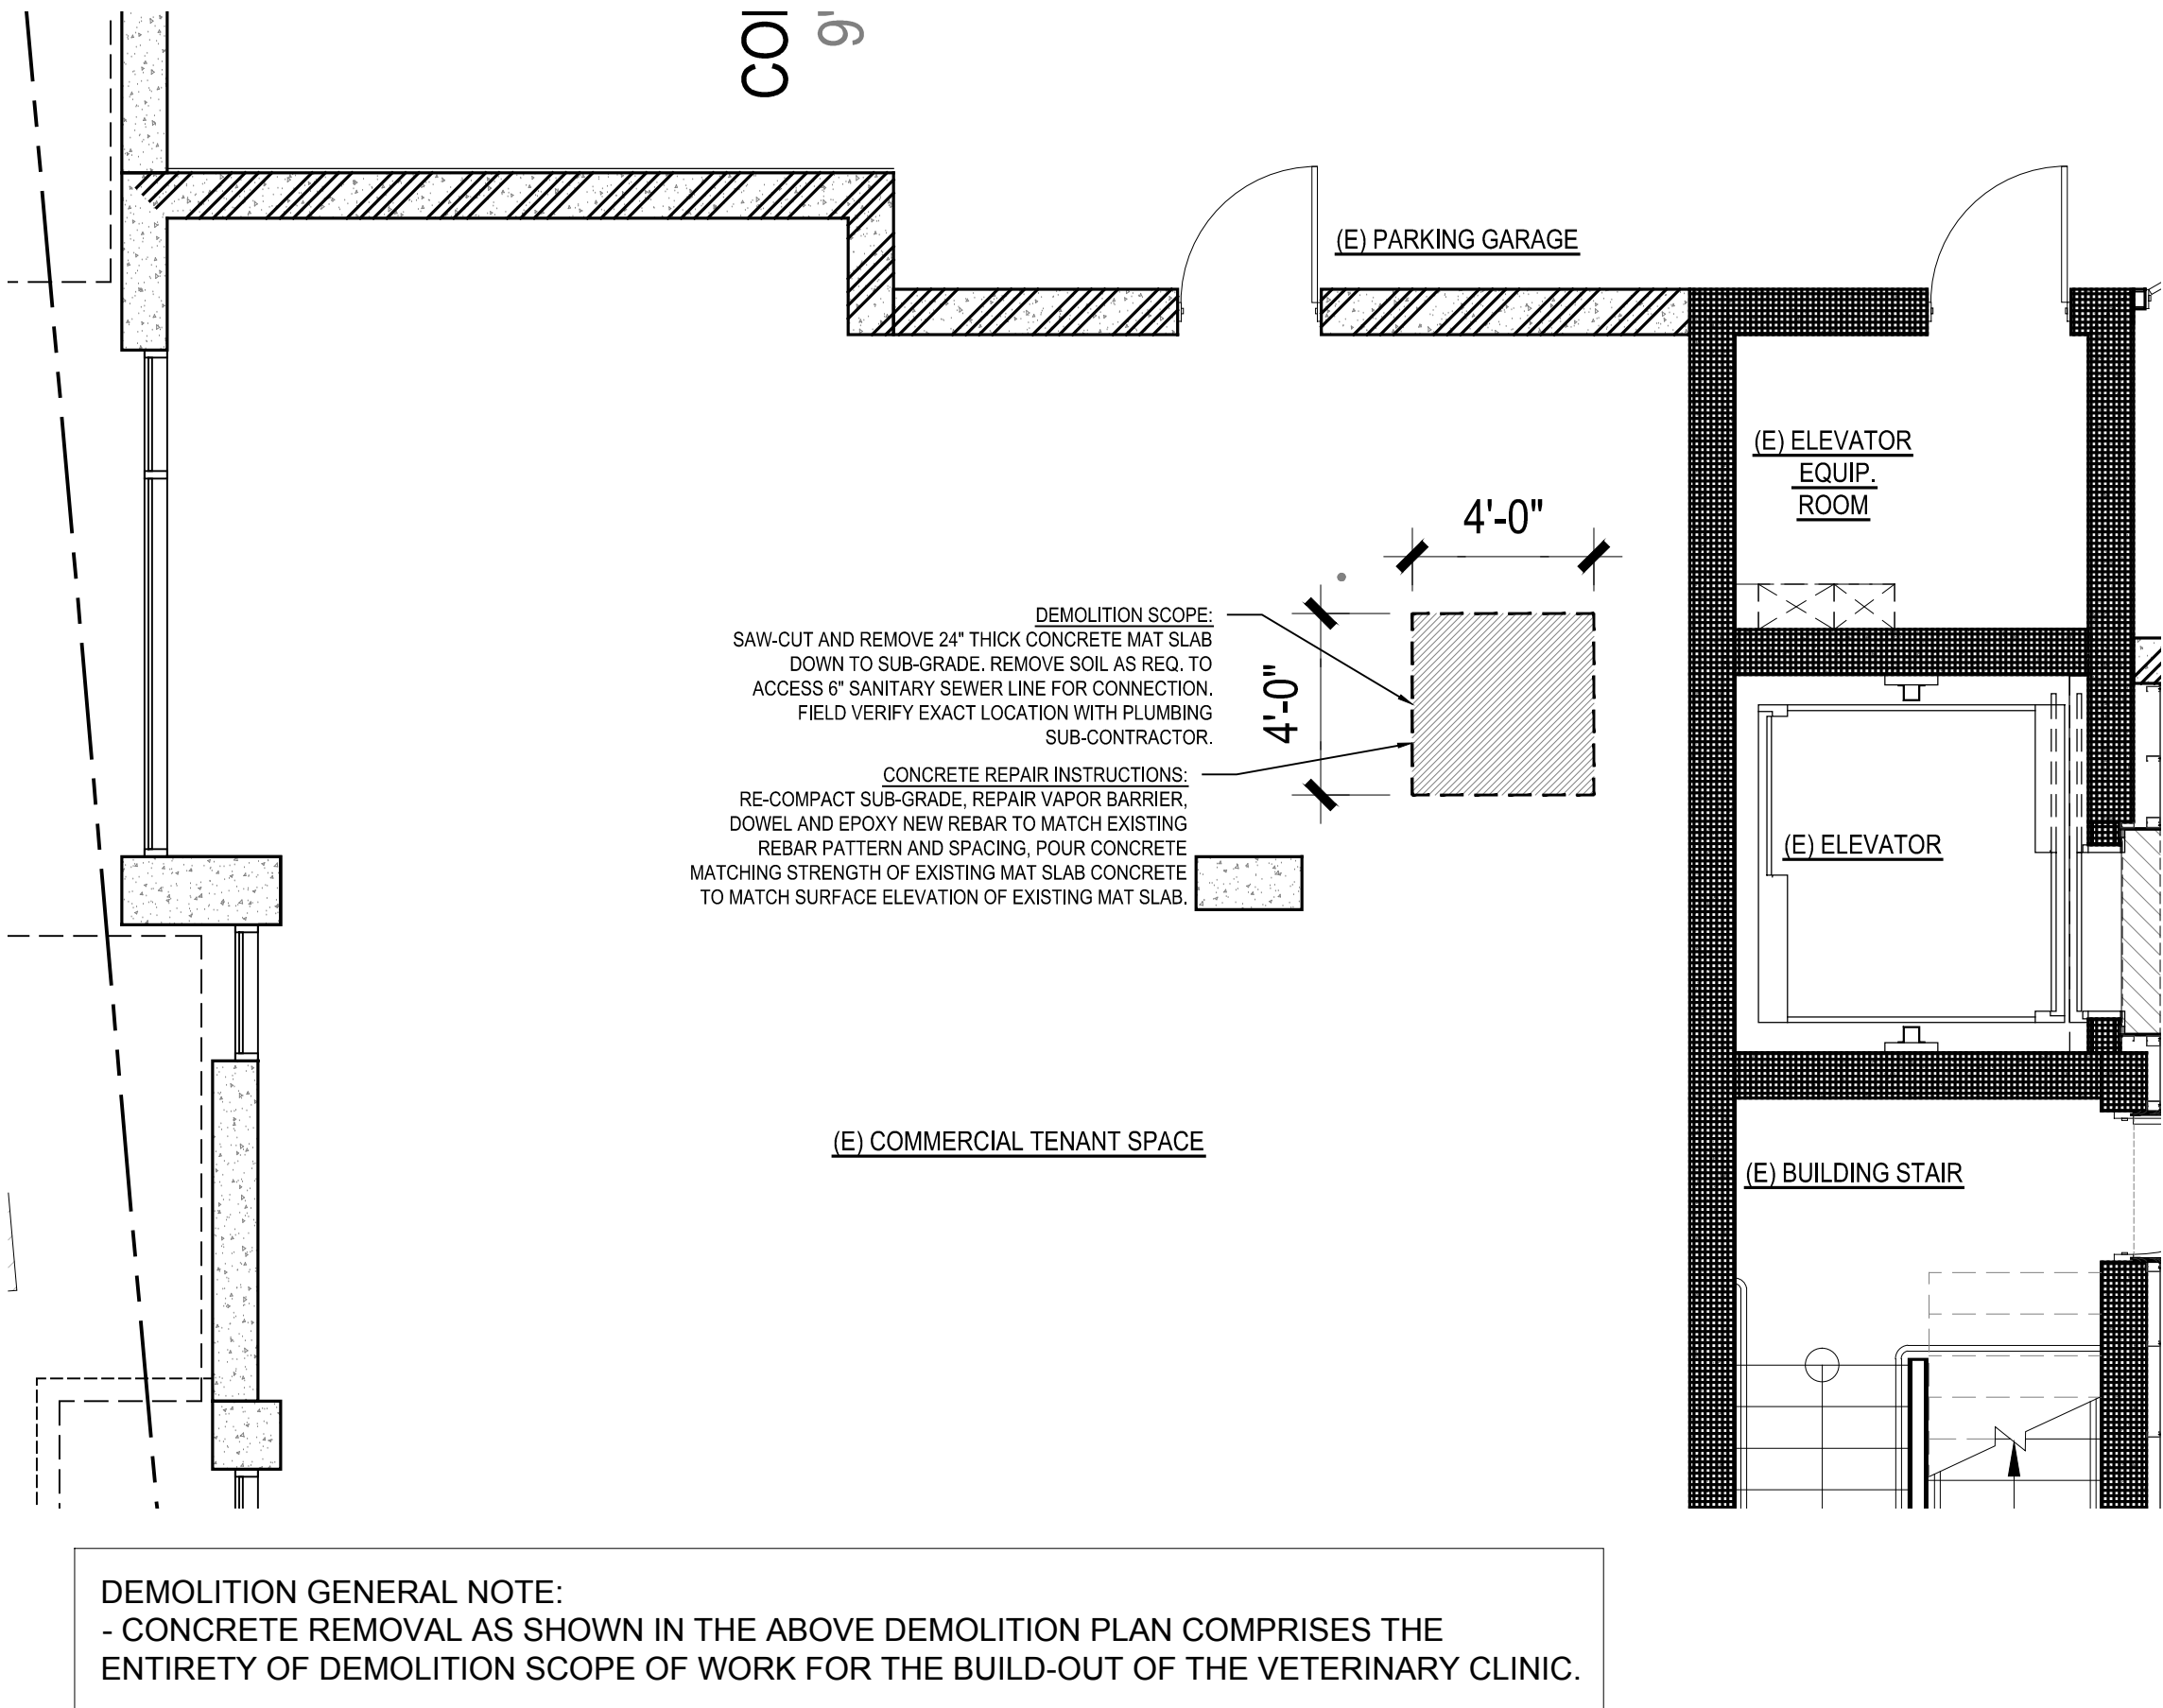

2
1/4" = 1'-0"

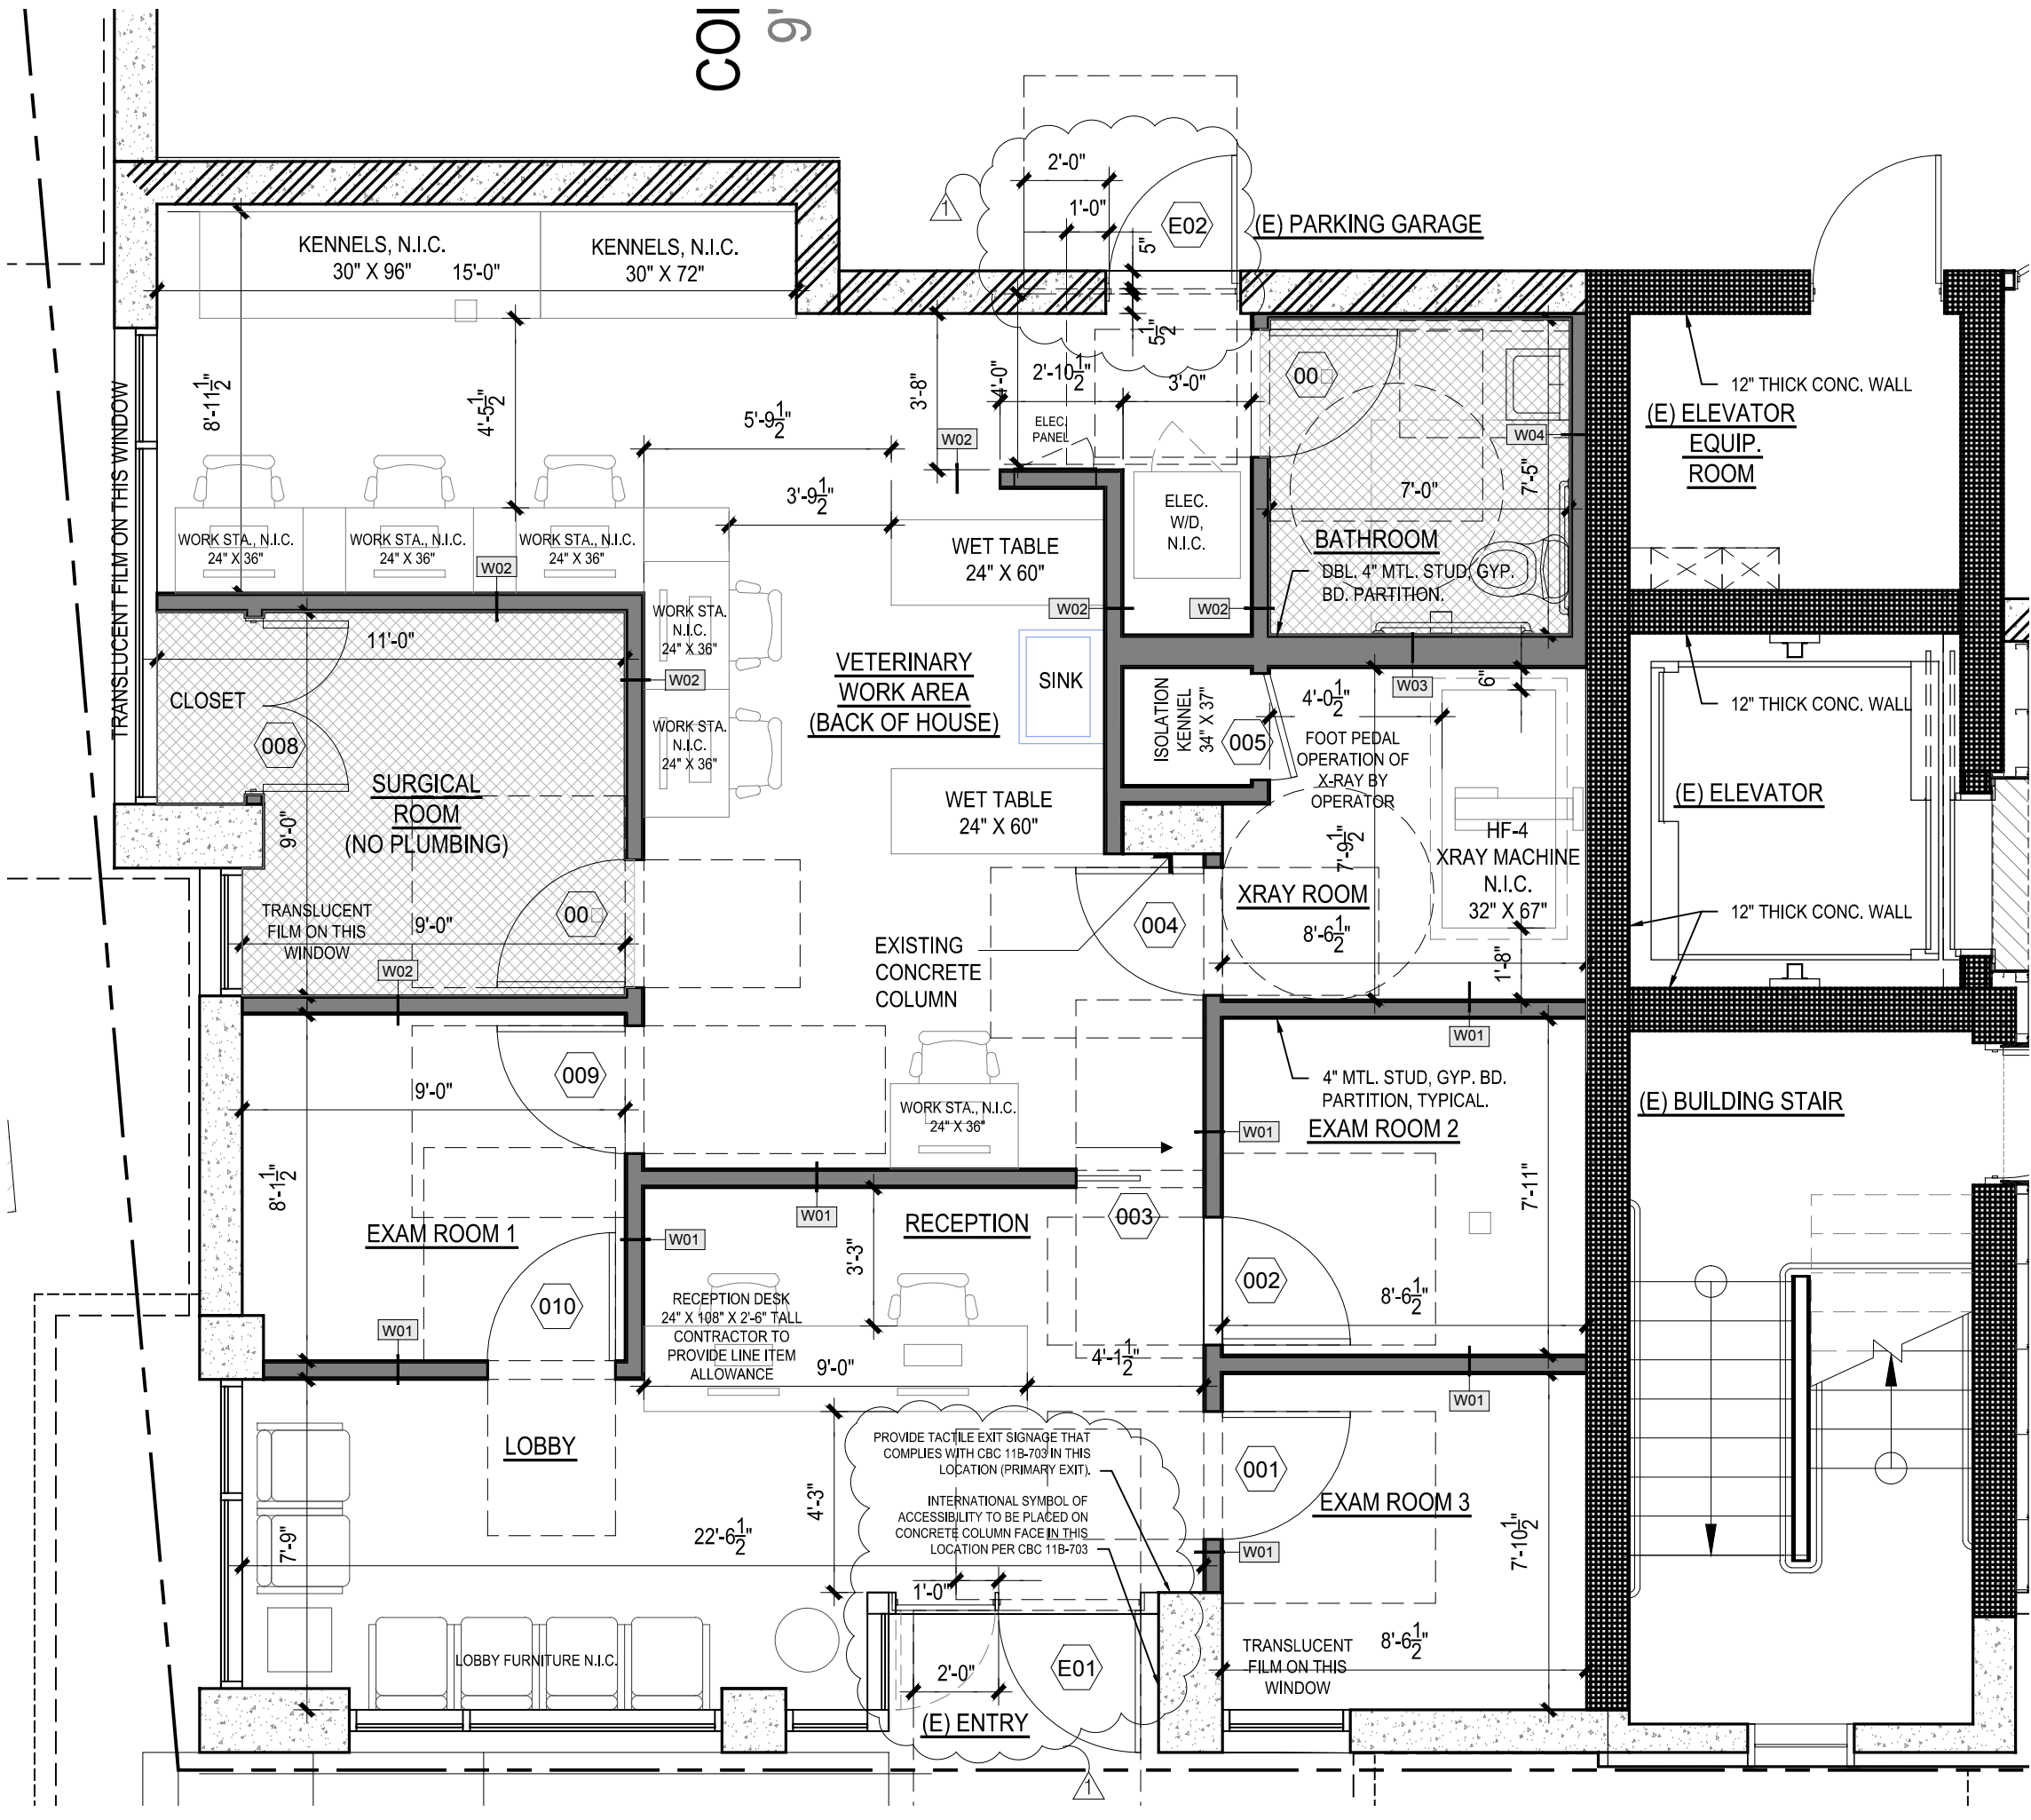

1
1/4" = 1'-0"

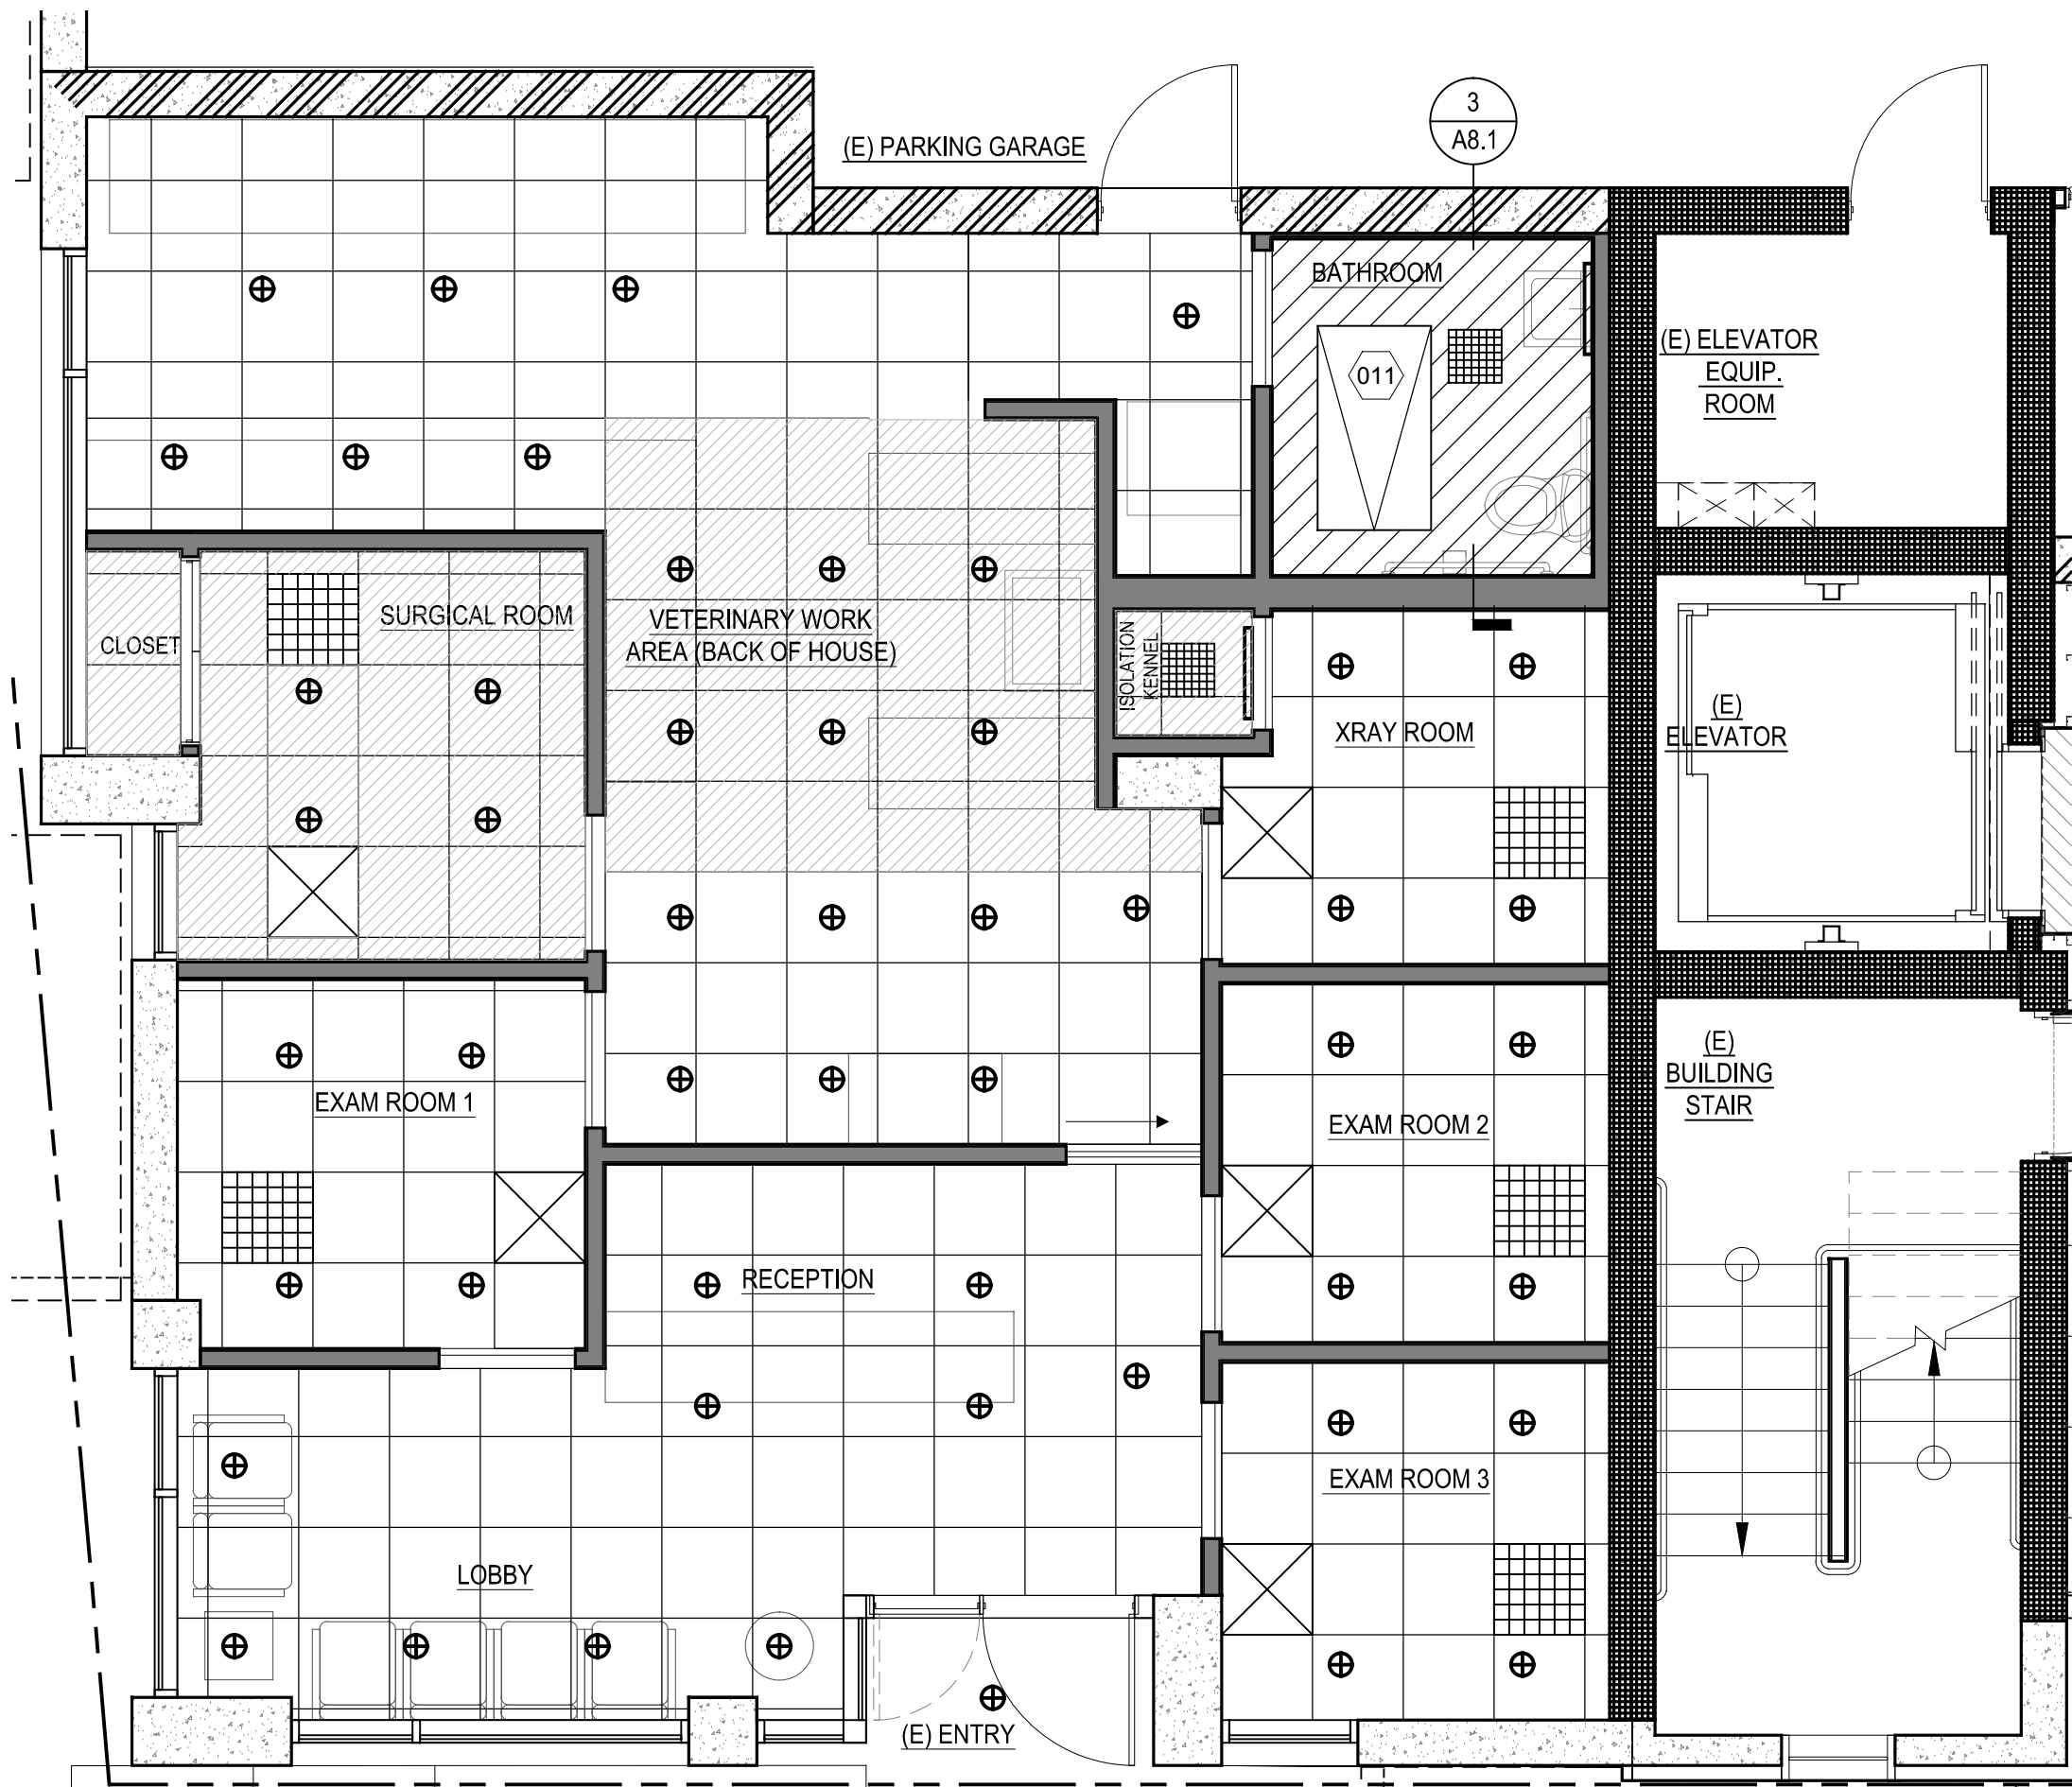

3
1/4" = 1'-0"

2421 Fourth Street
Berkeley, California 94710
510.649.1414
www.TrachtenbergArch.com



800 UNIVERSITY AVENUE
BERKELEY, CA 94710

05.19.2015 - BUILDING PERMIT
06.30.2015 - PLAN CHECK RESPONSE

ALL DRAWINGS AND WRITTEN MATERIAL APPEARING HEREIN CONSTITUTE ORIGINAL AND UNPUBLISHED WORK OF THE ARCHITECT AND MAY NOT BE DUPLICATED, USED OR DISCLOSED WITHOUT WRITTEN CONSENT OF TRACHTENBERG ARCHITECTS.

JOB: 1503 DRAWN BY: DM
PHASE: PERMIT DATE: 01.30.2015
SHEET:

TI DEMO PLAN
TI FLOOR PLAN
TI RCP