



GRAB BAR SECTION
3/8\"/>

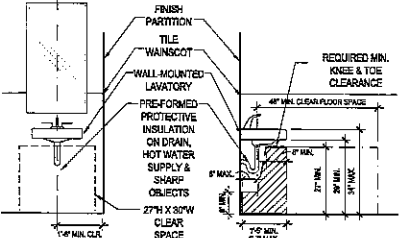


TYPICAL LAVATORY CLEARANCES
12\"/>

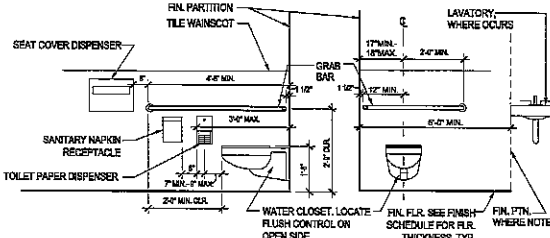


TYPICAL TOILET CLEARANCES
12\"/>

ANTHONY STREET

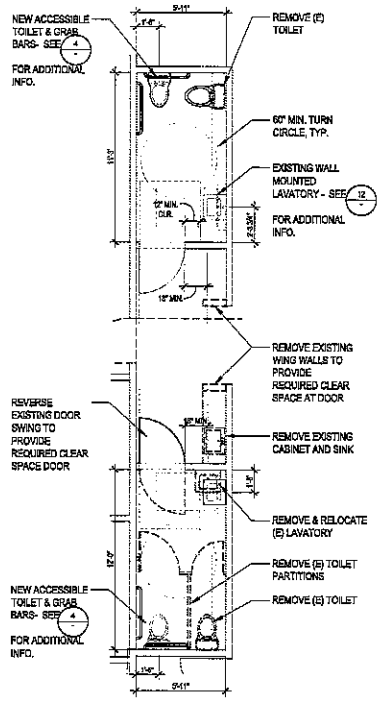

2

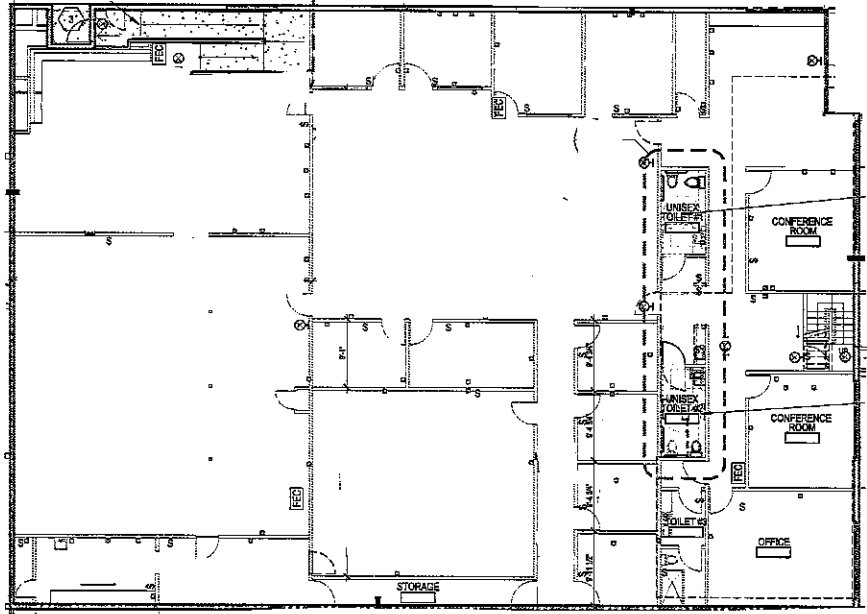

FIRST FLOOR PLAN
1/8\"/>

KAVA
massih
ARCHITECTS
A CALIFORNIA CORPORATION

100 ORCHARD STREET
BERKELEY, CA 94710
FISHBANE
WWW.KAVAMASSIHARCHITECTS.COM

88 FEDERAL
WAY
SAN FRANCISCO, CALIFORNIA
94103-2140

SEAL & SIGNATURE

CONSULTANTS

AGENCY APPROVAL

COMMERCIAL
SPACE
REMODEL
2920 7TH STREET
BERKELEY, CA

REVISIONS

DRAWING TITLE

FIRST FLOOR PLAN

DRAWN: SC
DATE: 04/12/2022
KMA PROJECT NO.: 2205.00

CHECKED: MS
SCALE: AS NOTED

SHEET NUMBER:

A2.1

P:\2022\2920 7th Street\2920-01.dwg (plotted: Apr 18, 2022 - 1:15:36m)