


SECOND FLOOR

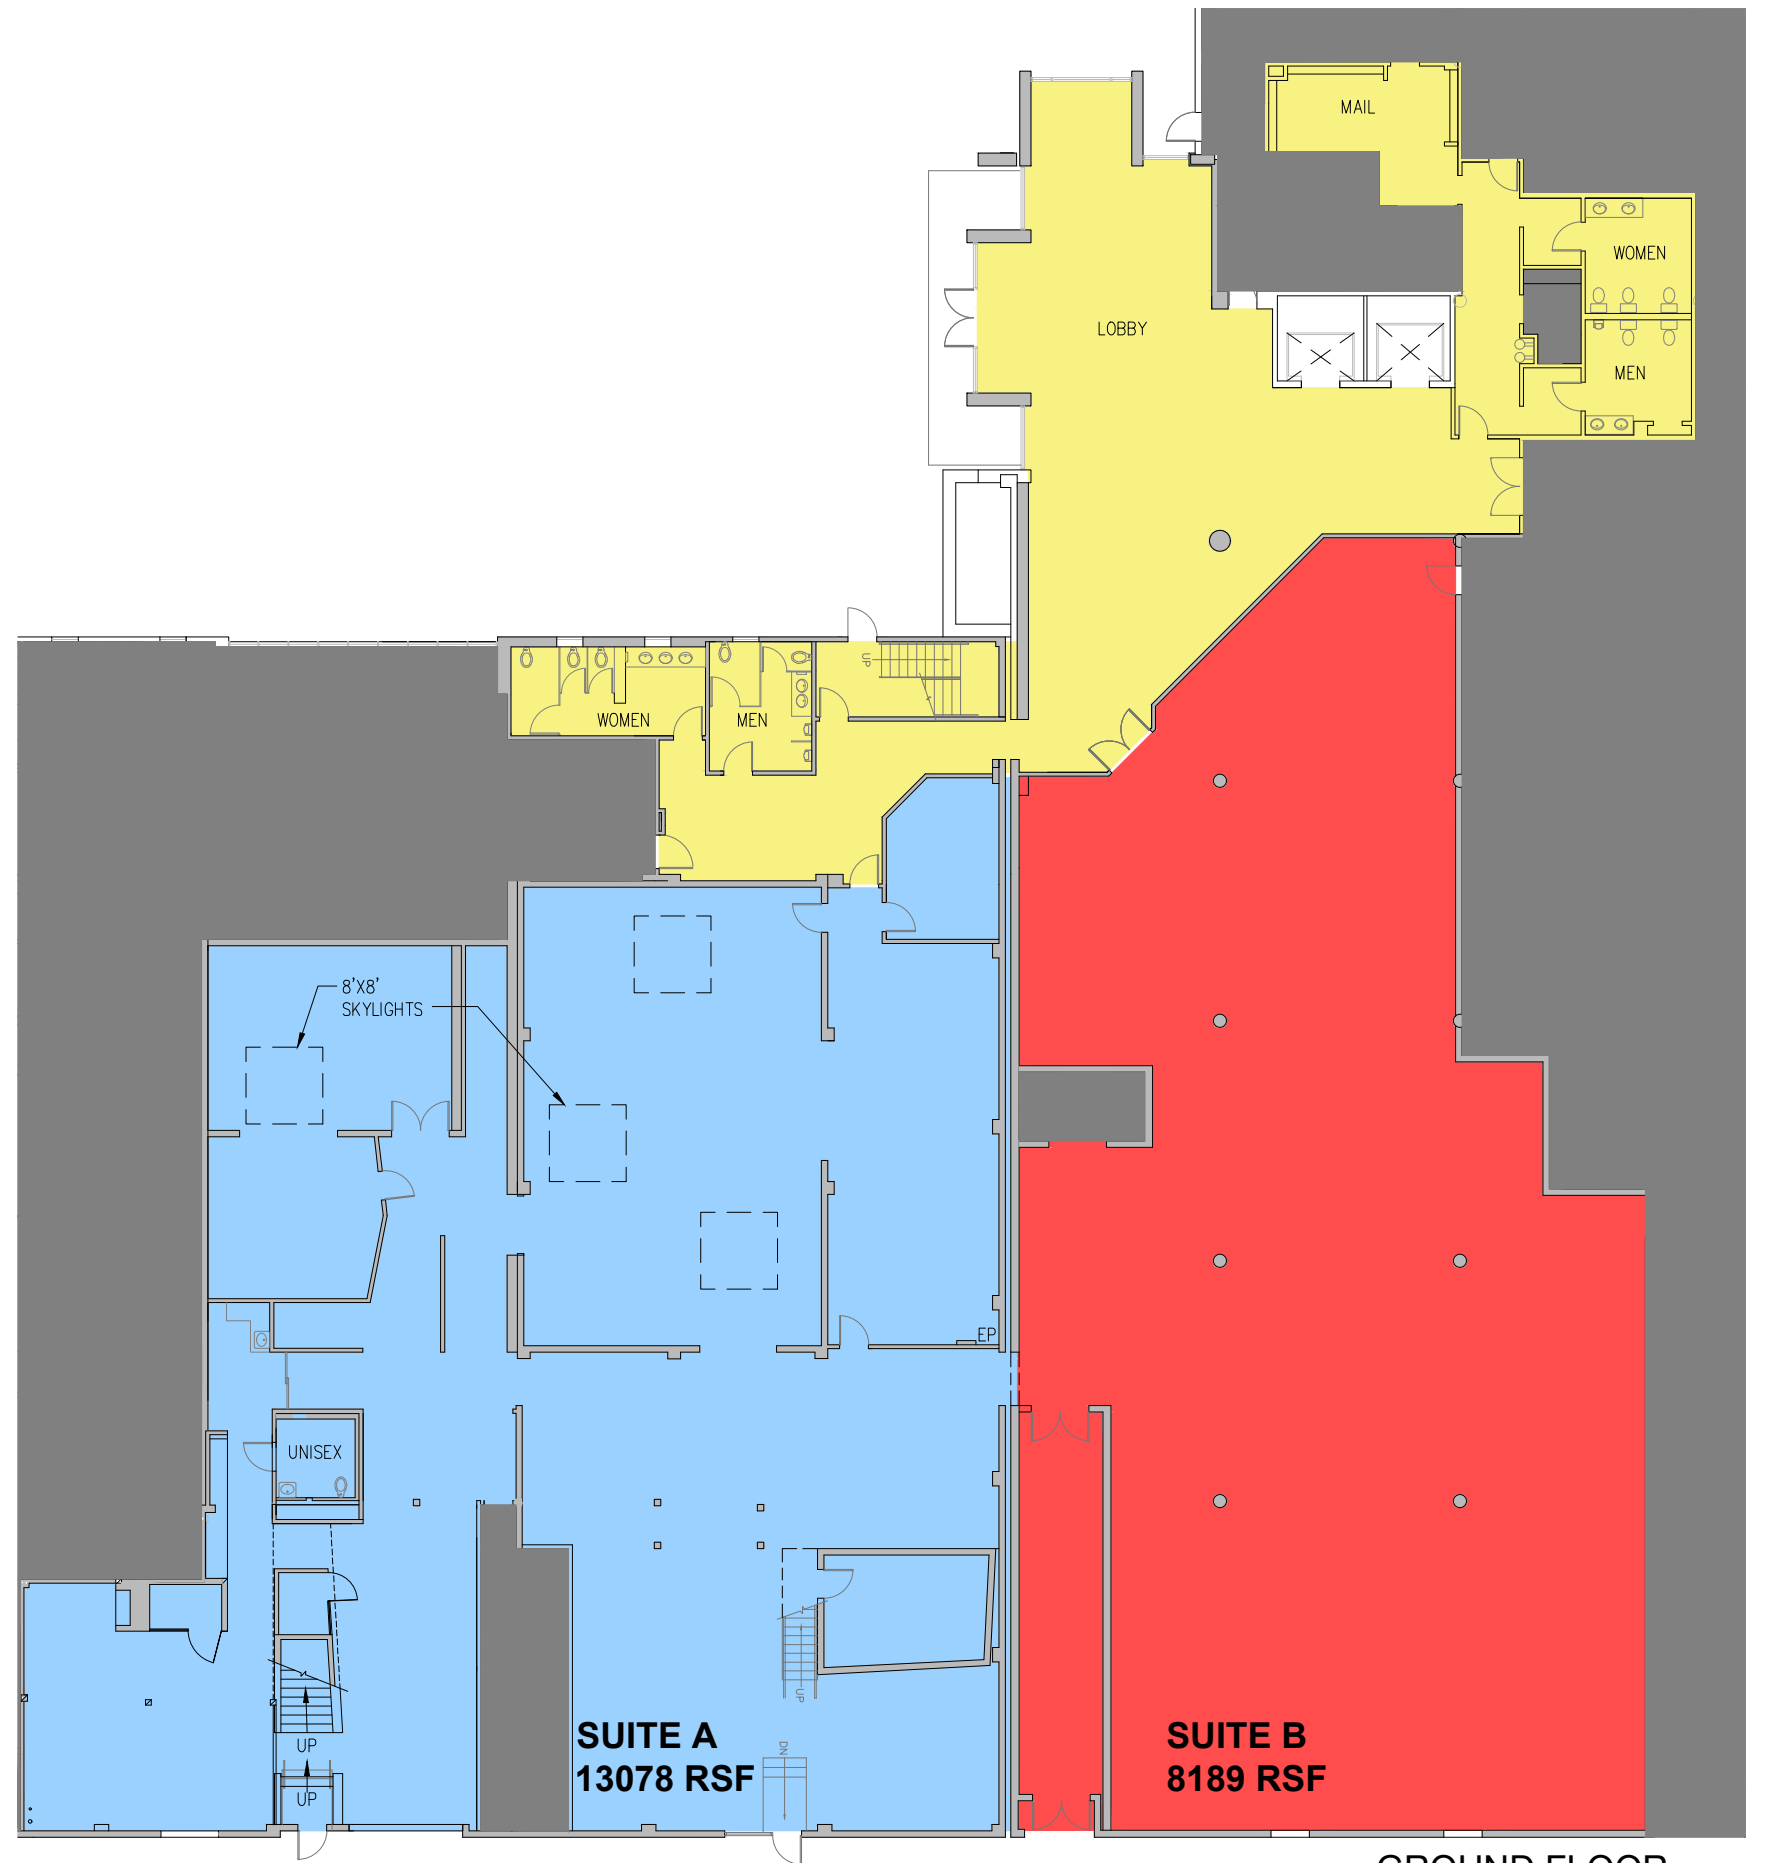

GROUND FLOOR

ROLAND LAZZAROTTO  
ARCHITECT

Drawing:  
Floor Plans - Not To Scale and Not As-Built  
Project:  
2600 Tenth Street - TWO SUITES



Date: 8 SEPTEMBER 2020