



LOWER LEVELS

SCALE: 1/8" = 1'-0"



DIMENSIONS AND ACTUAL LOCATIONS OF IMPROVEMENTS TO BE VERIFIED IN FIELD

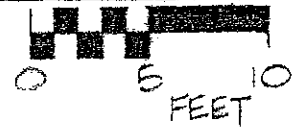

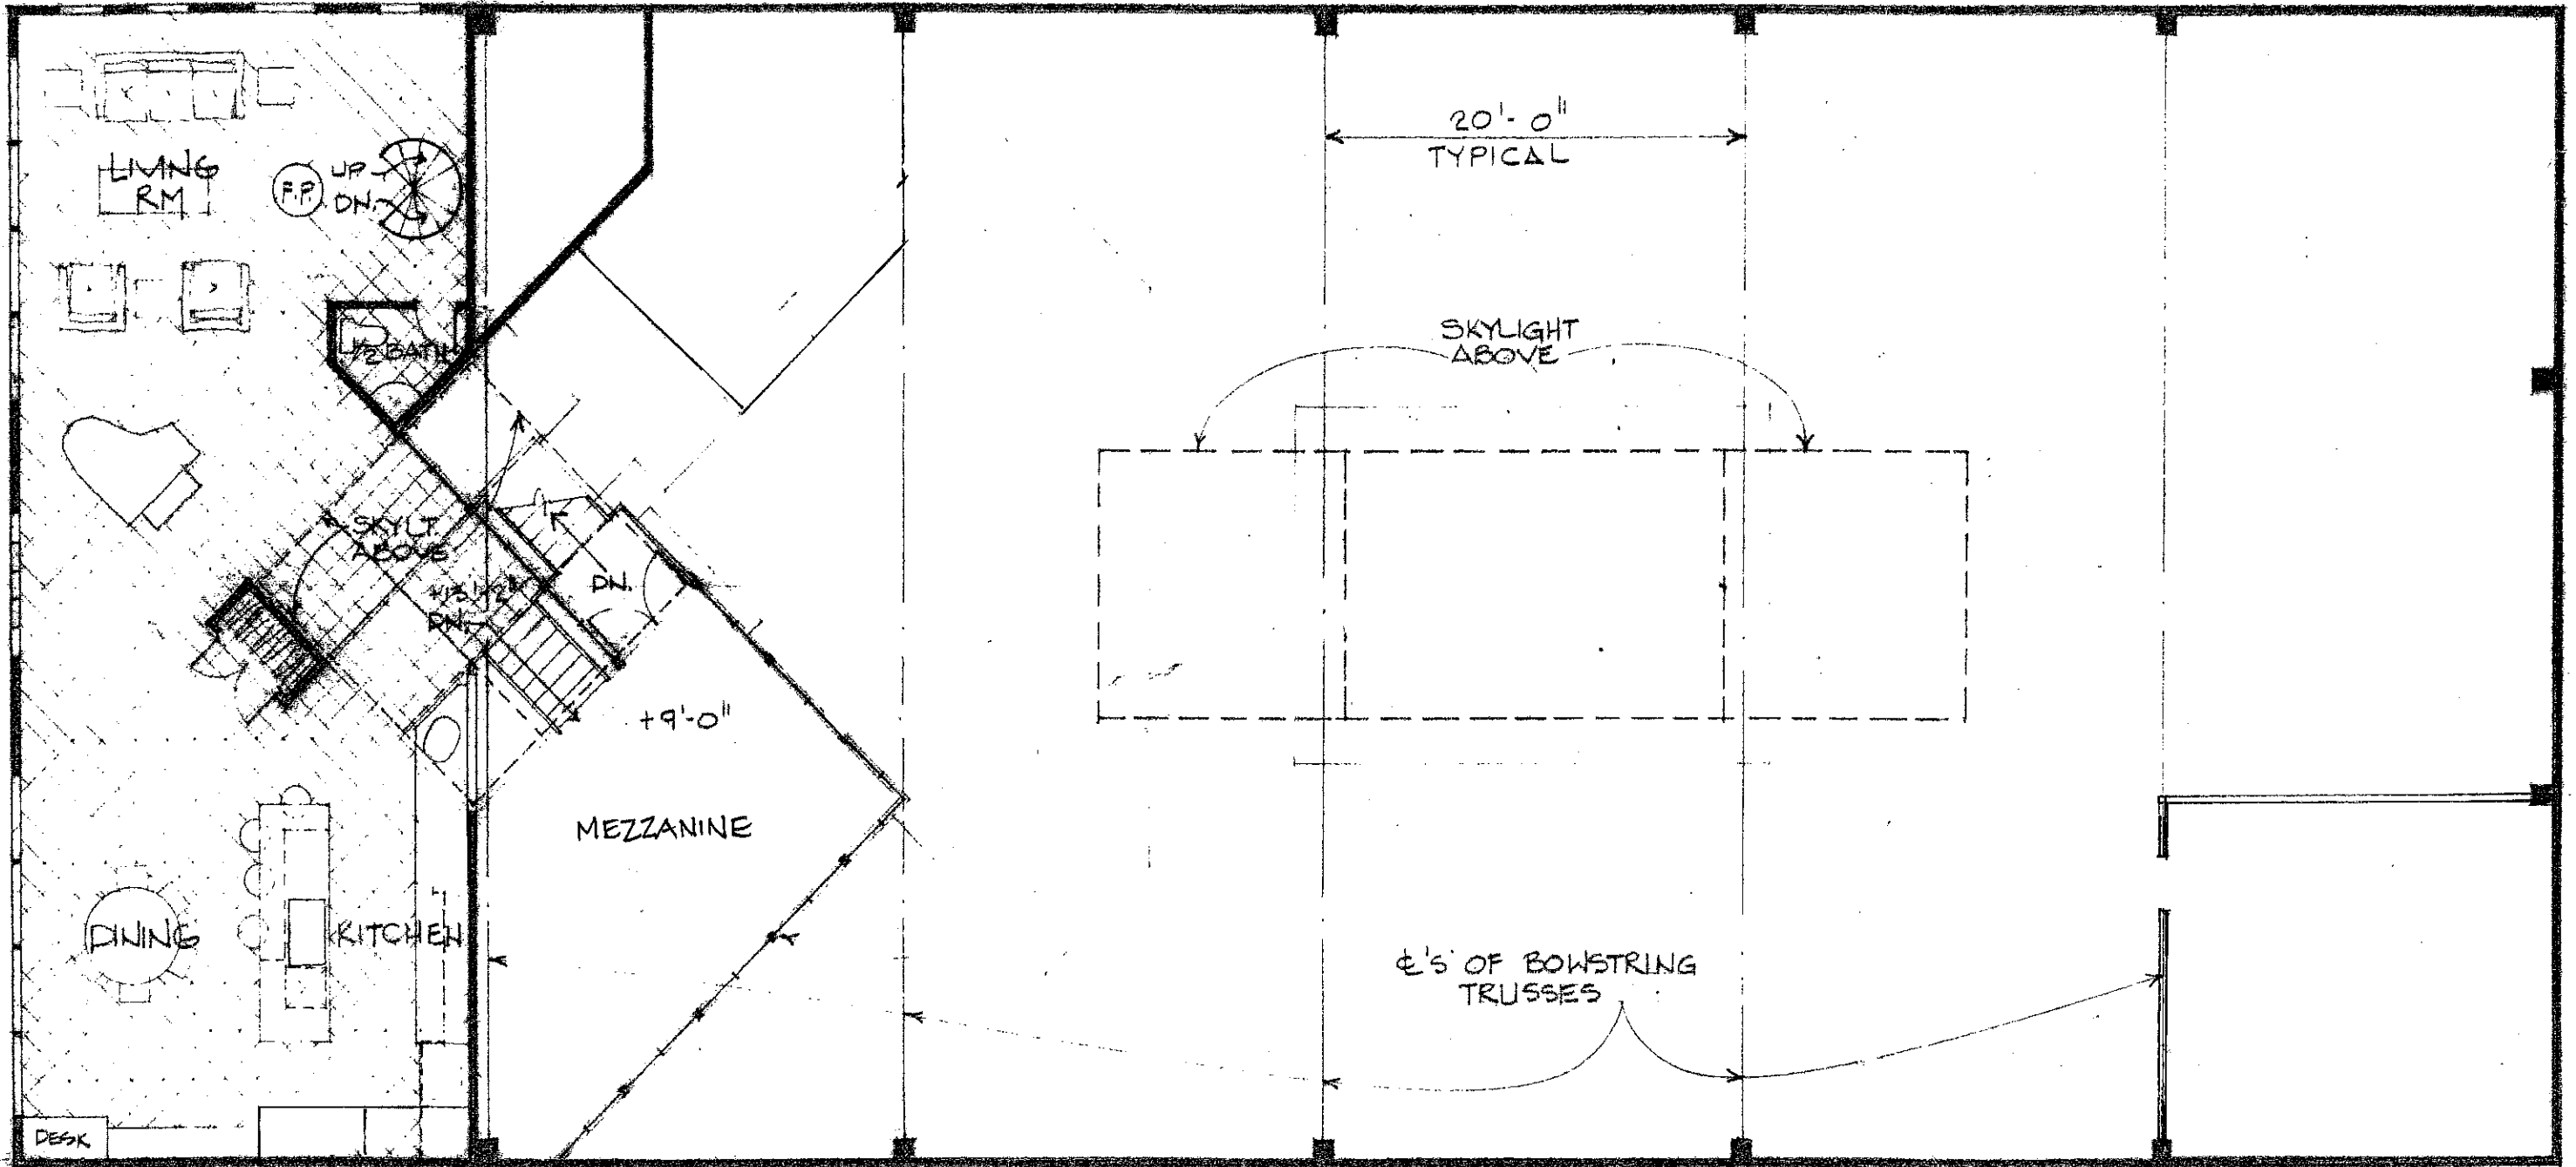

UPPER LEVELS

SCALE: 1/8" = 1'-0"

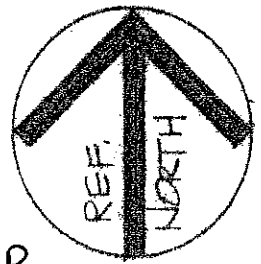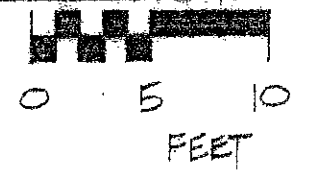

DIMENSIONS AND ACTUAL LOCATIONS OF IMPROVEMENTS TO BE VERIFIED IN FIELD

WAREHOUSE REMODELING 2407 4TH STREET BERKELEY, CALIFORNIA JOHN & SUSAN ANSON	Christopherson and Graff, AIA Architects 2600 Eighth Street Berkeley, CA 94710 ER 848-7500
---	---

24 SEPT. '86 ~~ENTR 86~~