



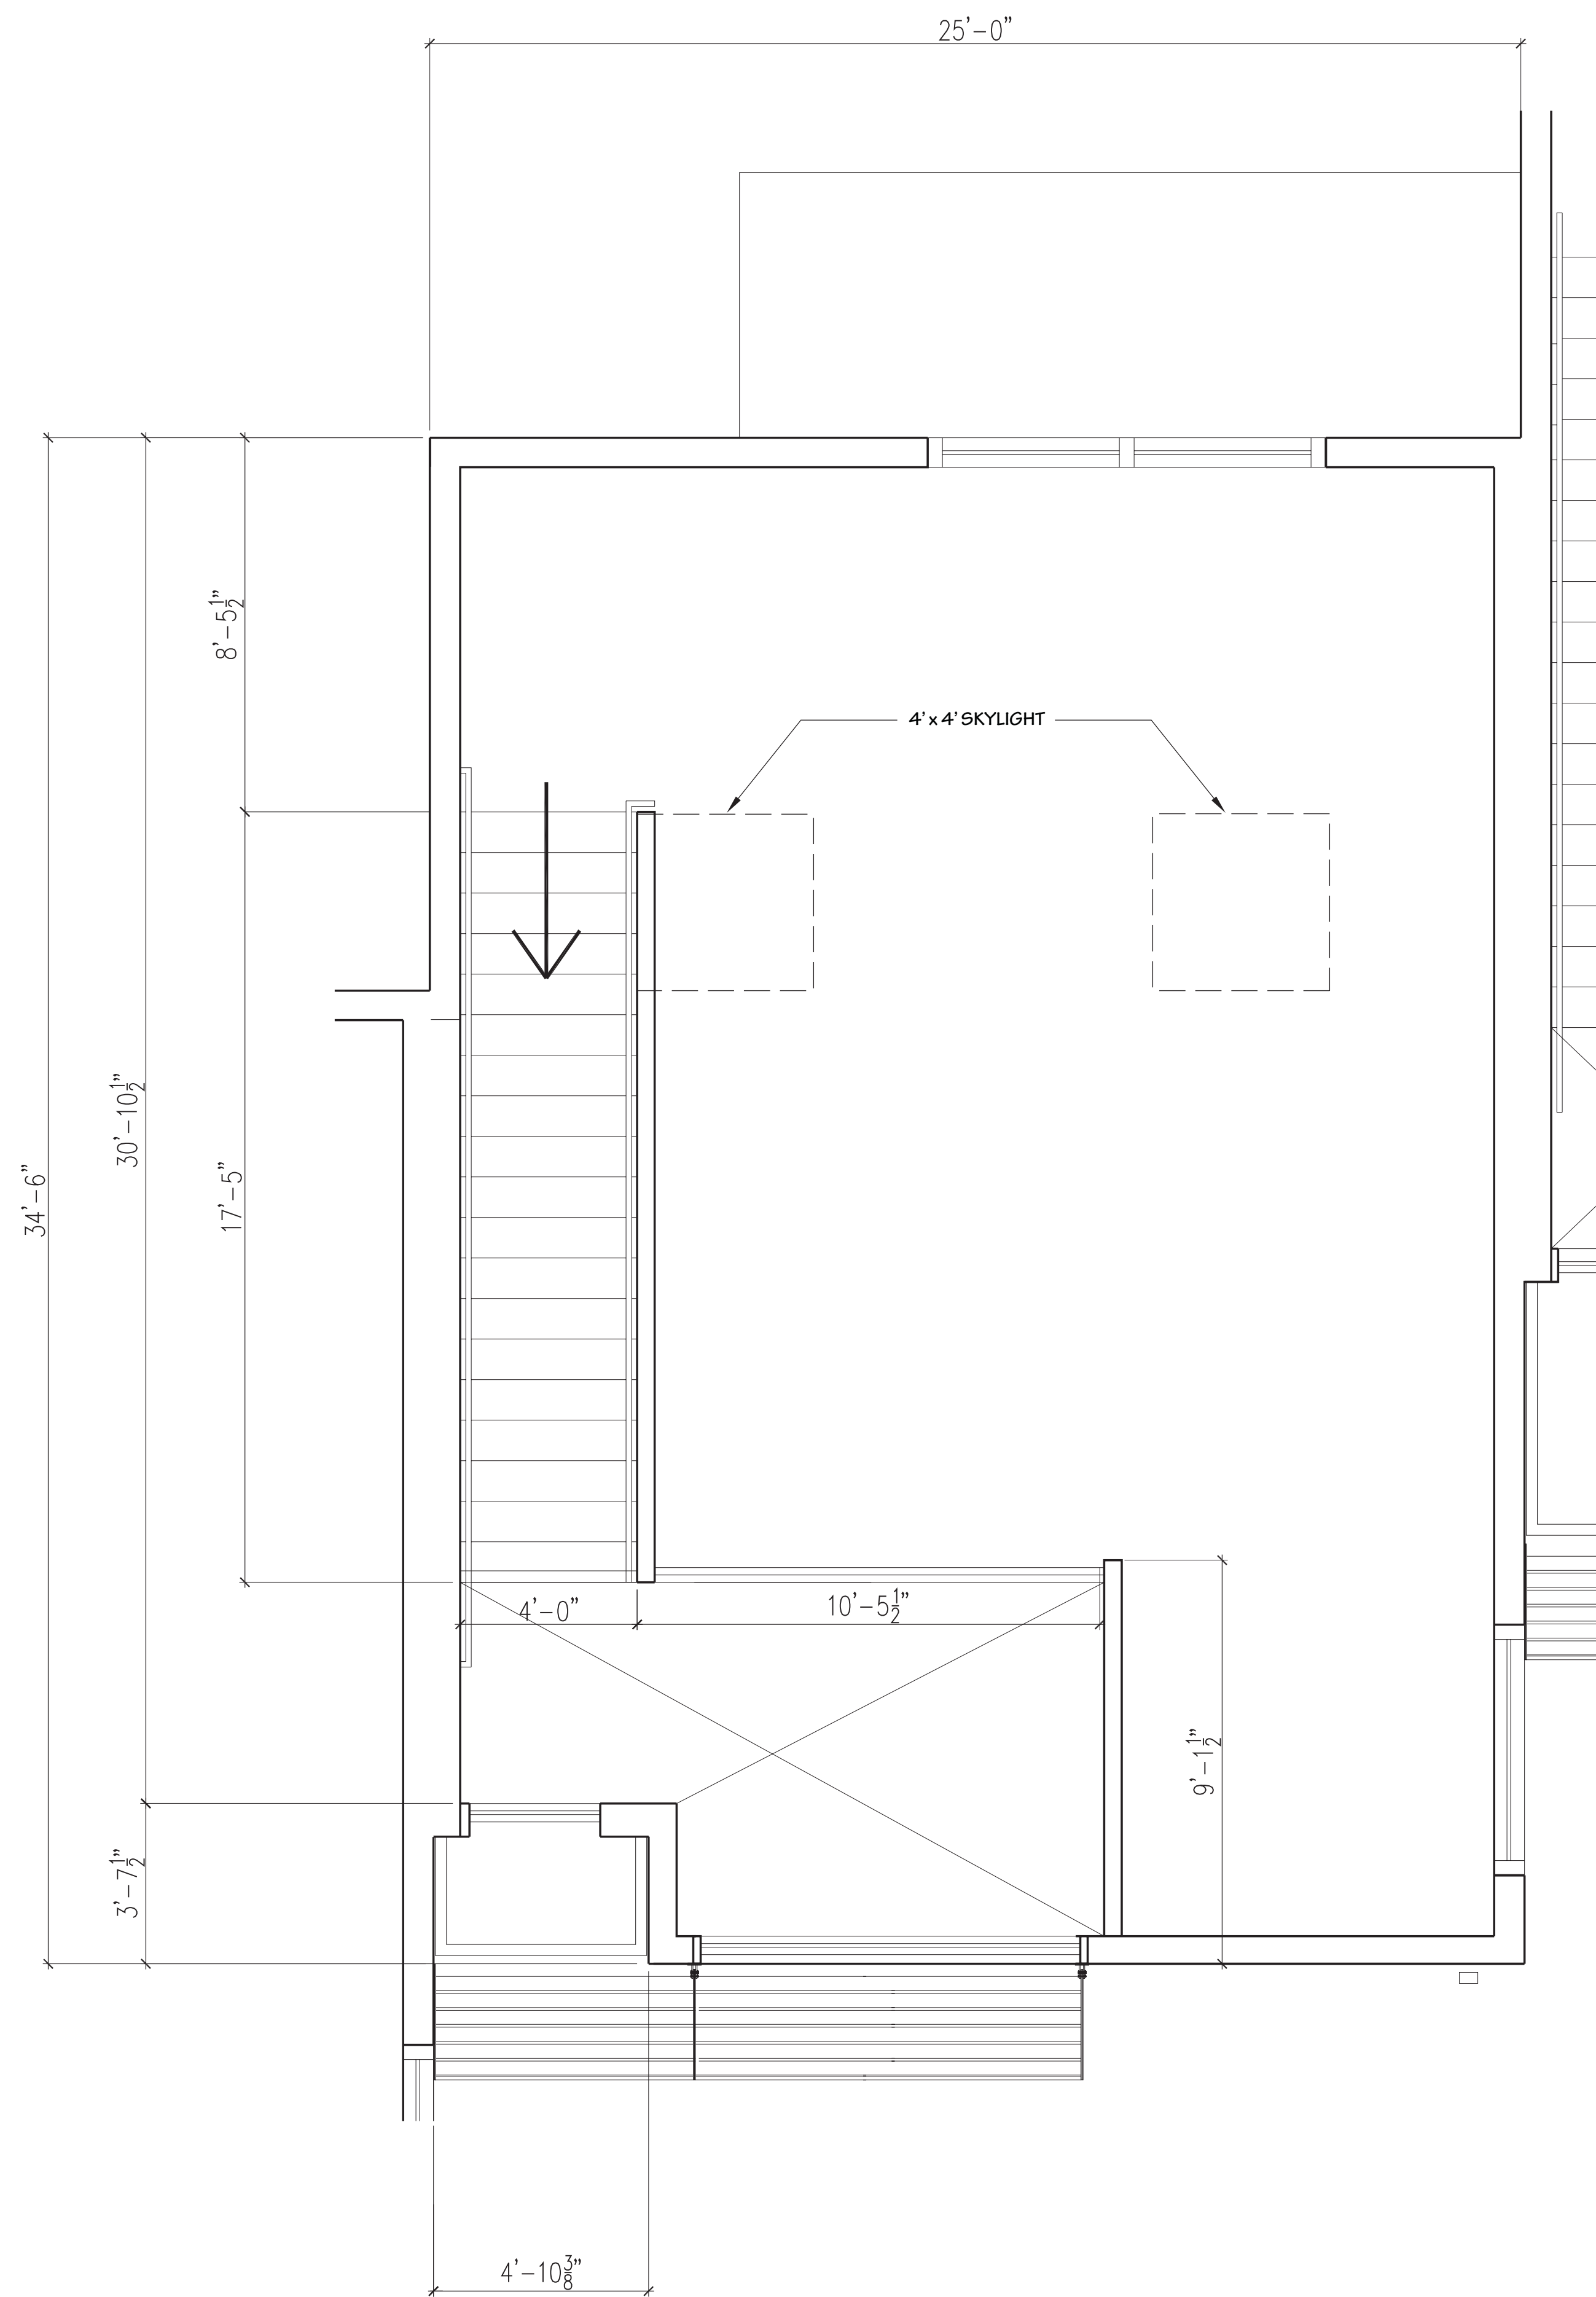

2
-
Unit G 2nd Floor Plan
3/8" = 1'-0"

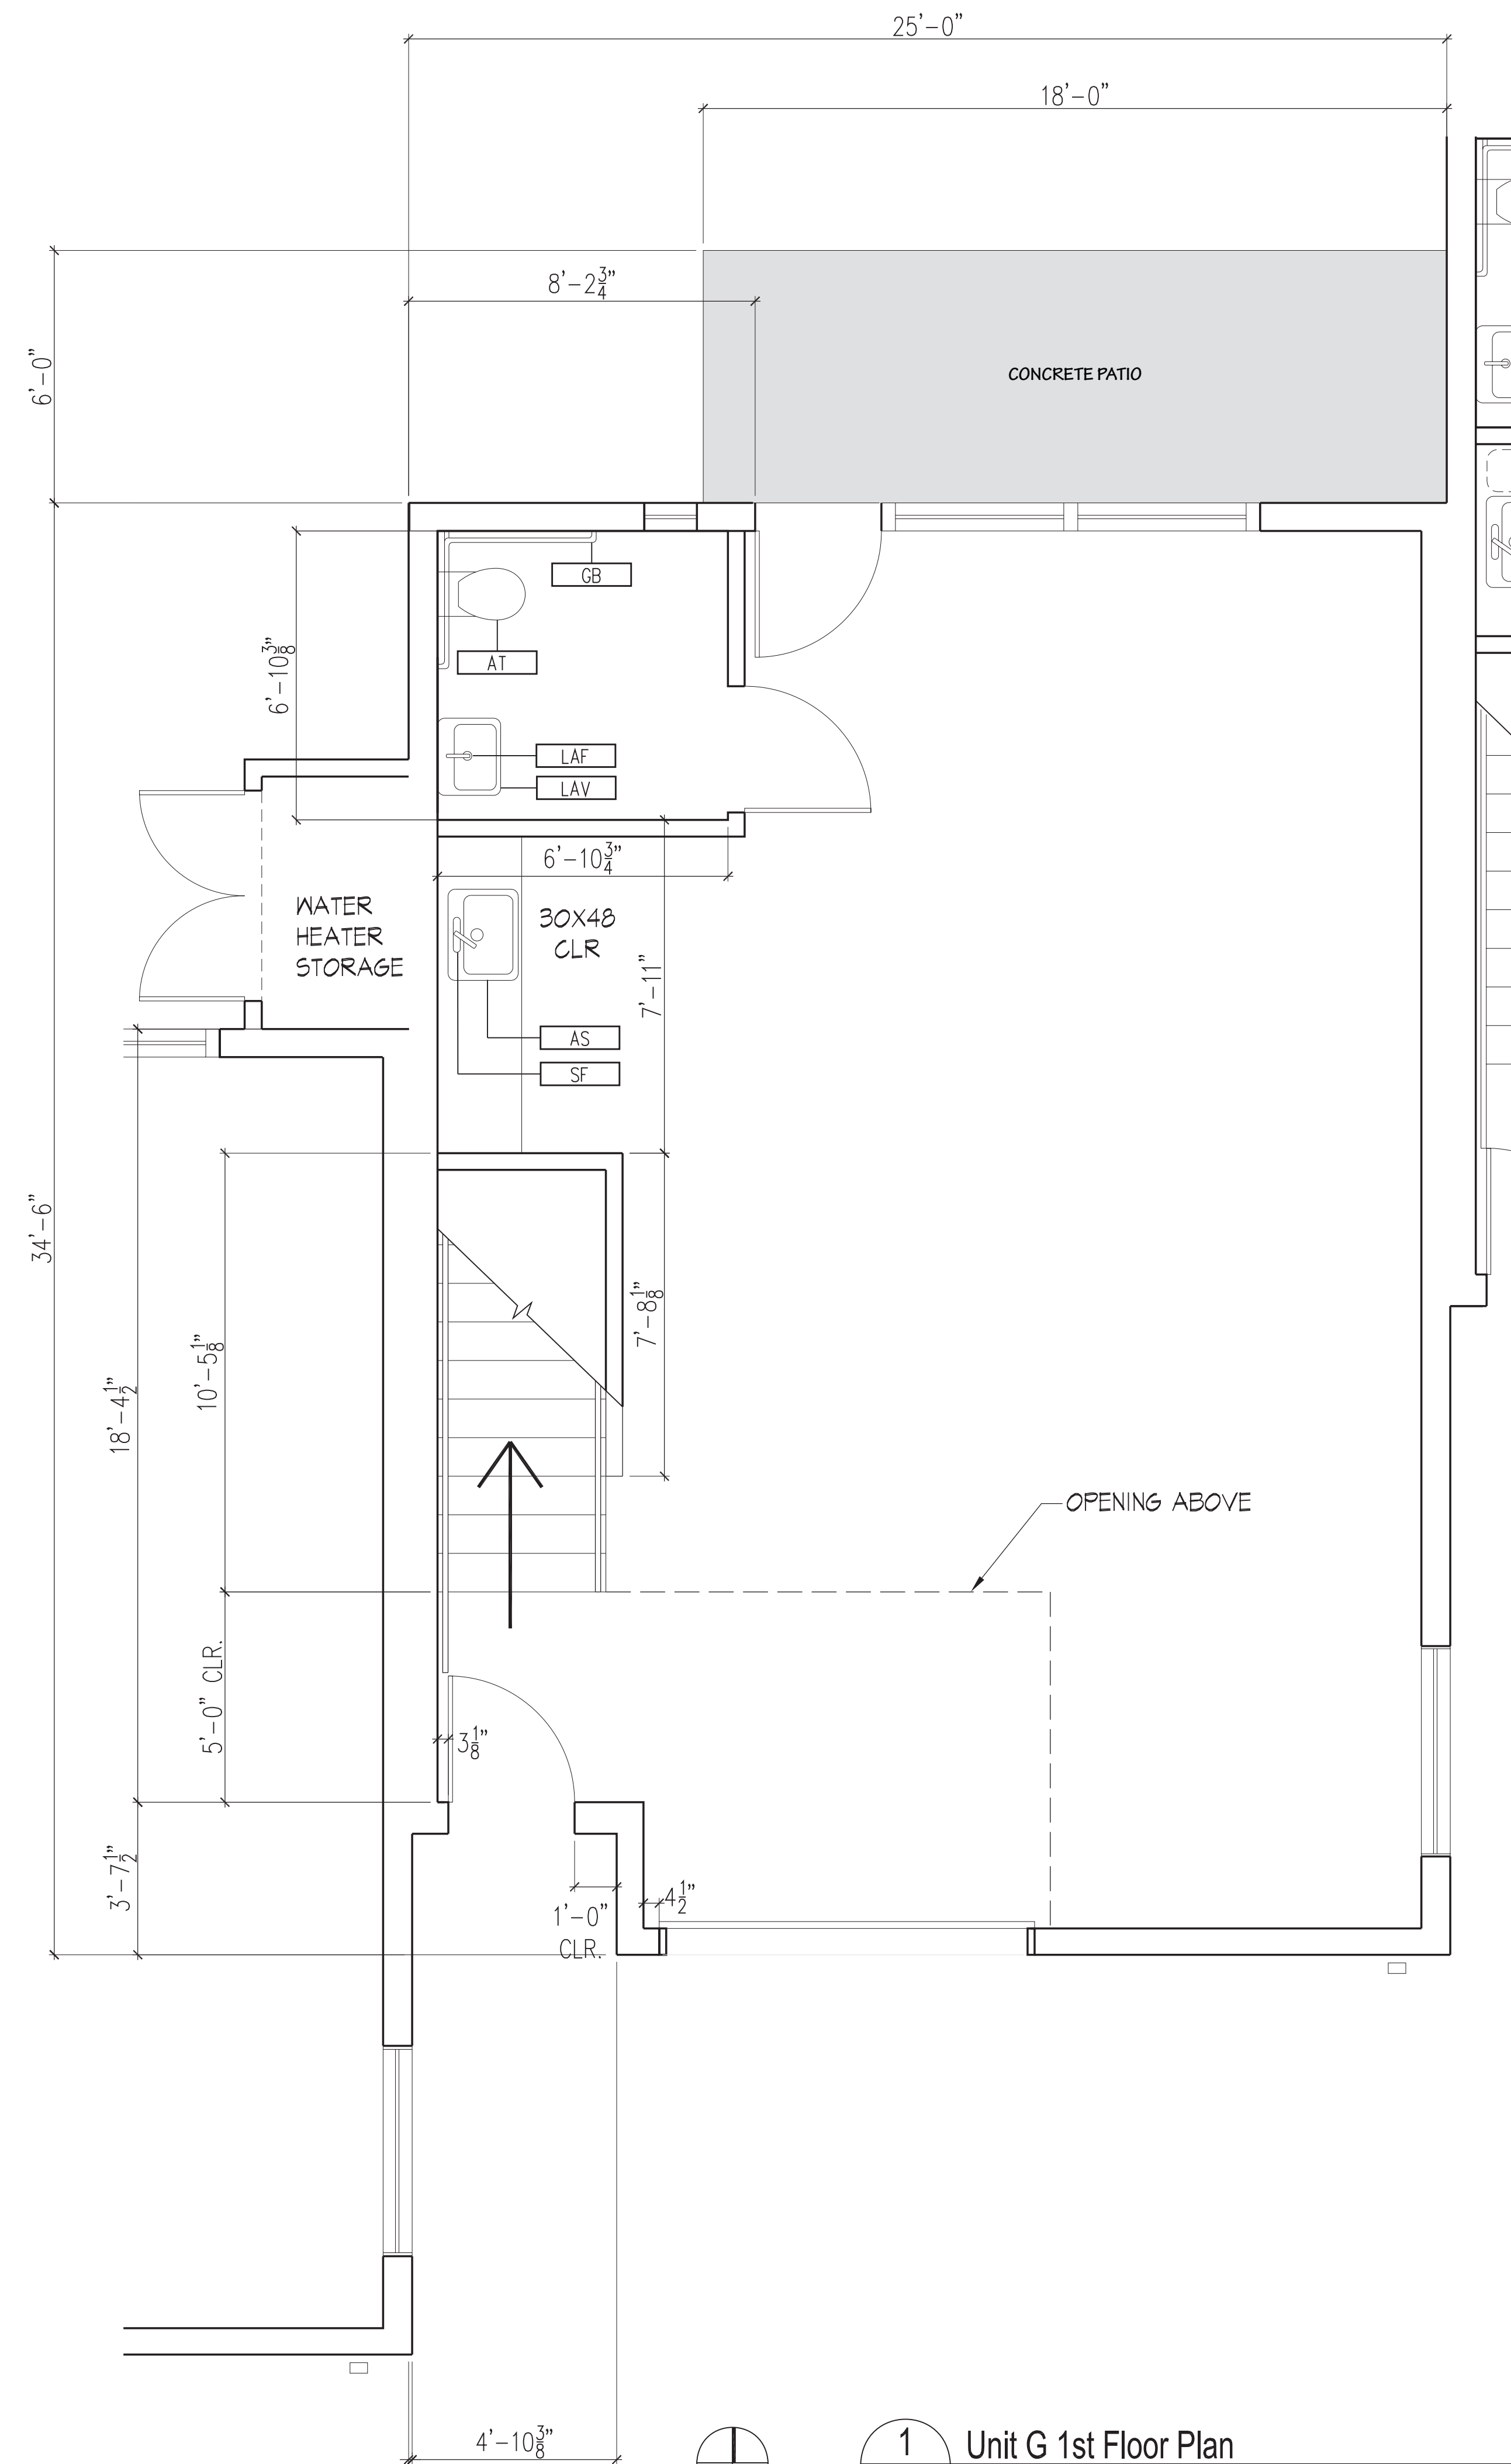

1
-
Unit G 1st Floor Plan
3/8" = 1'-0"