

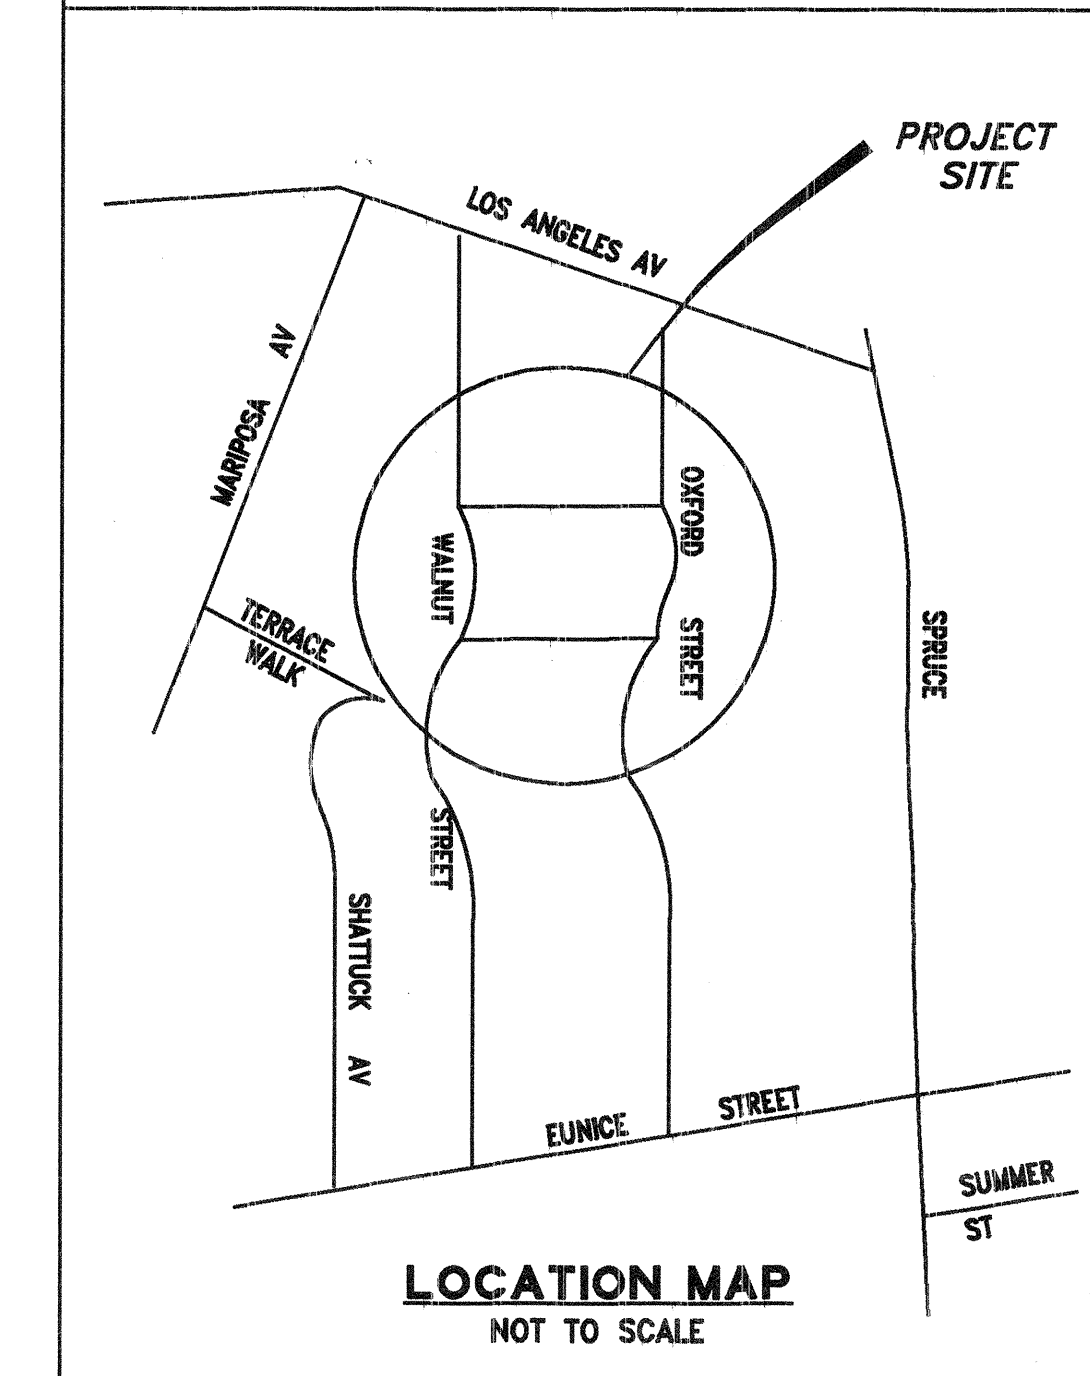
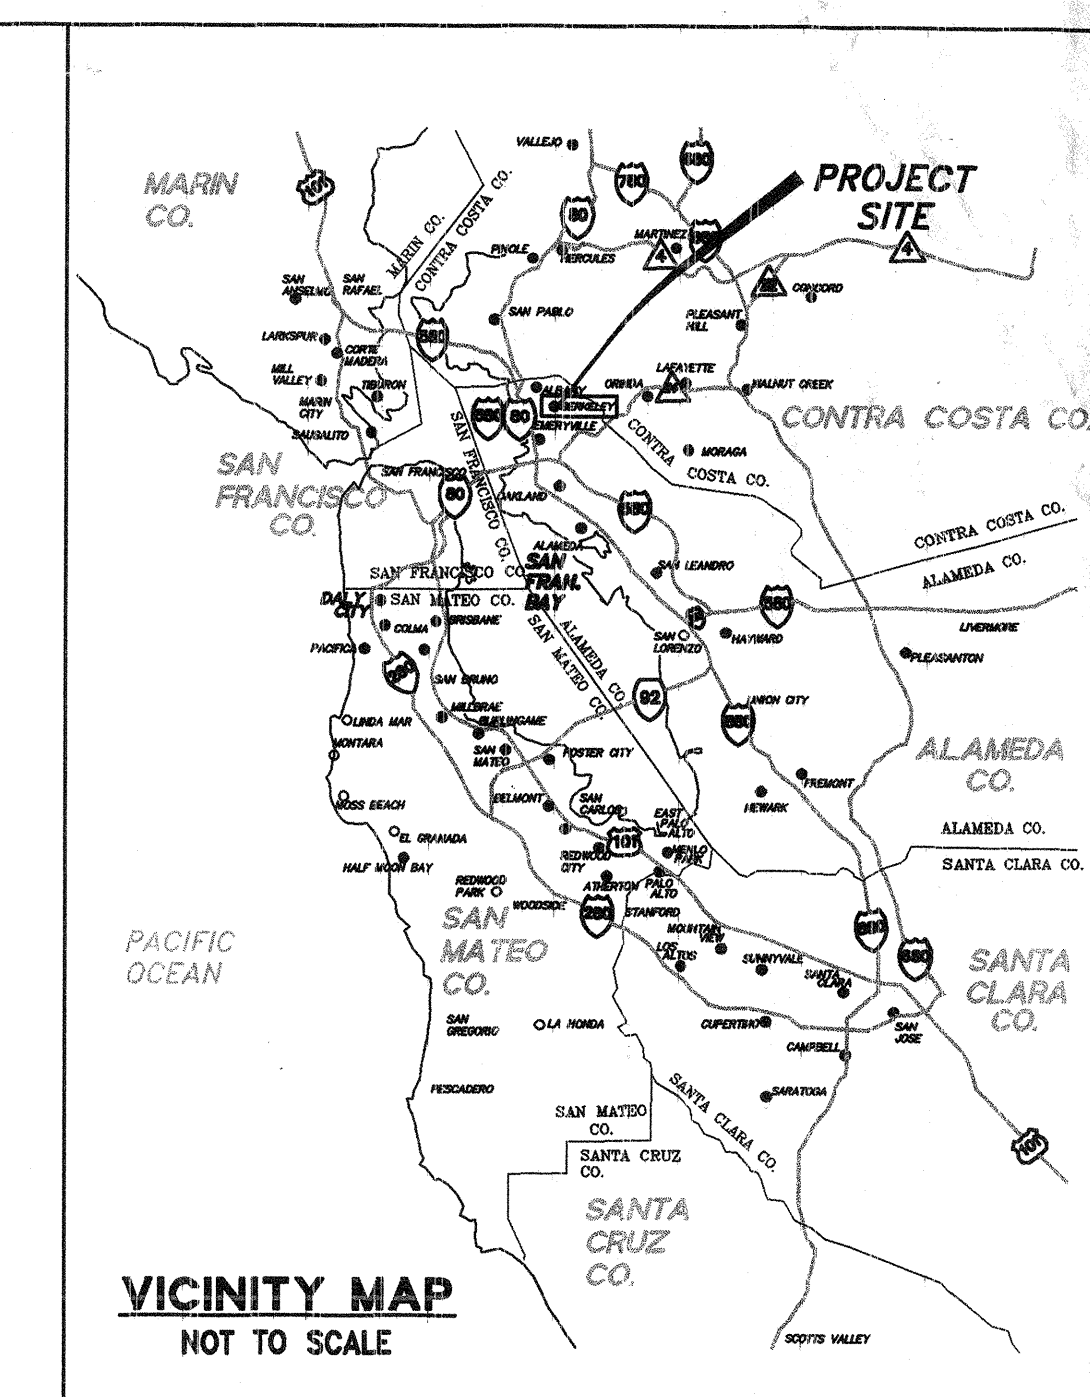


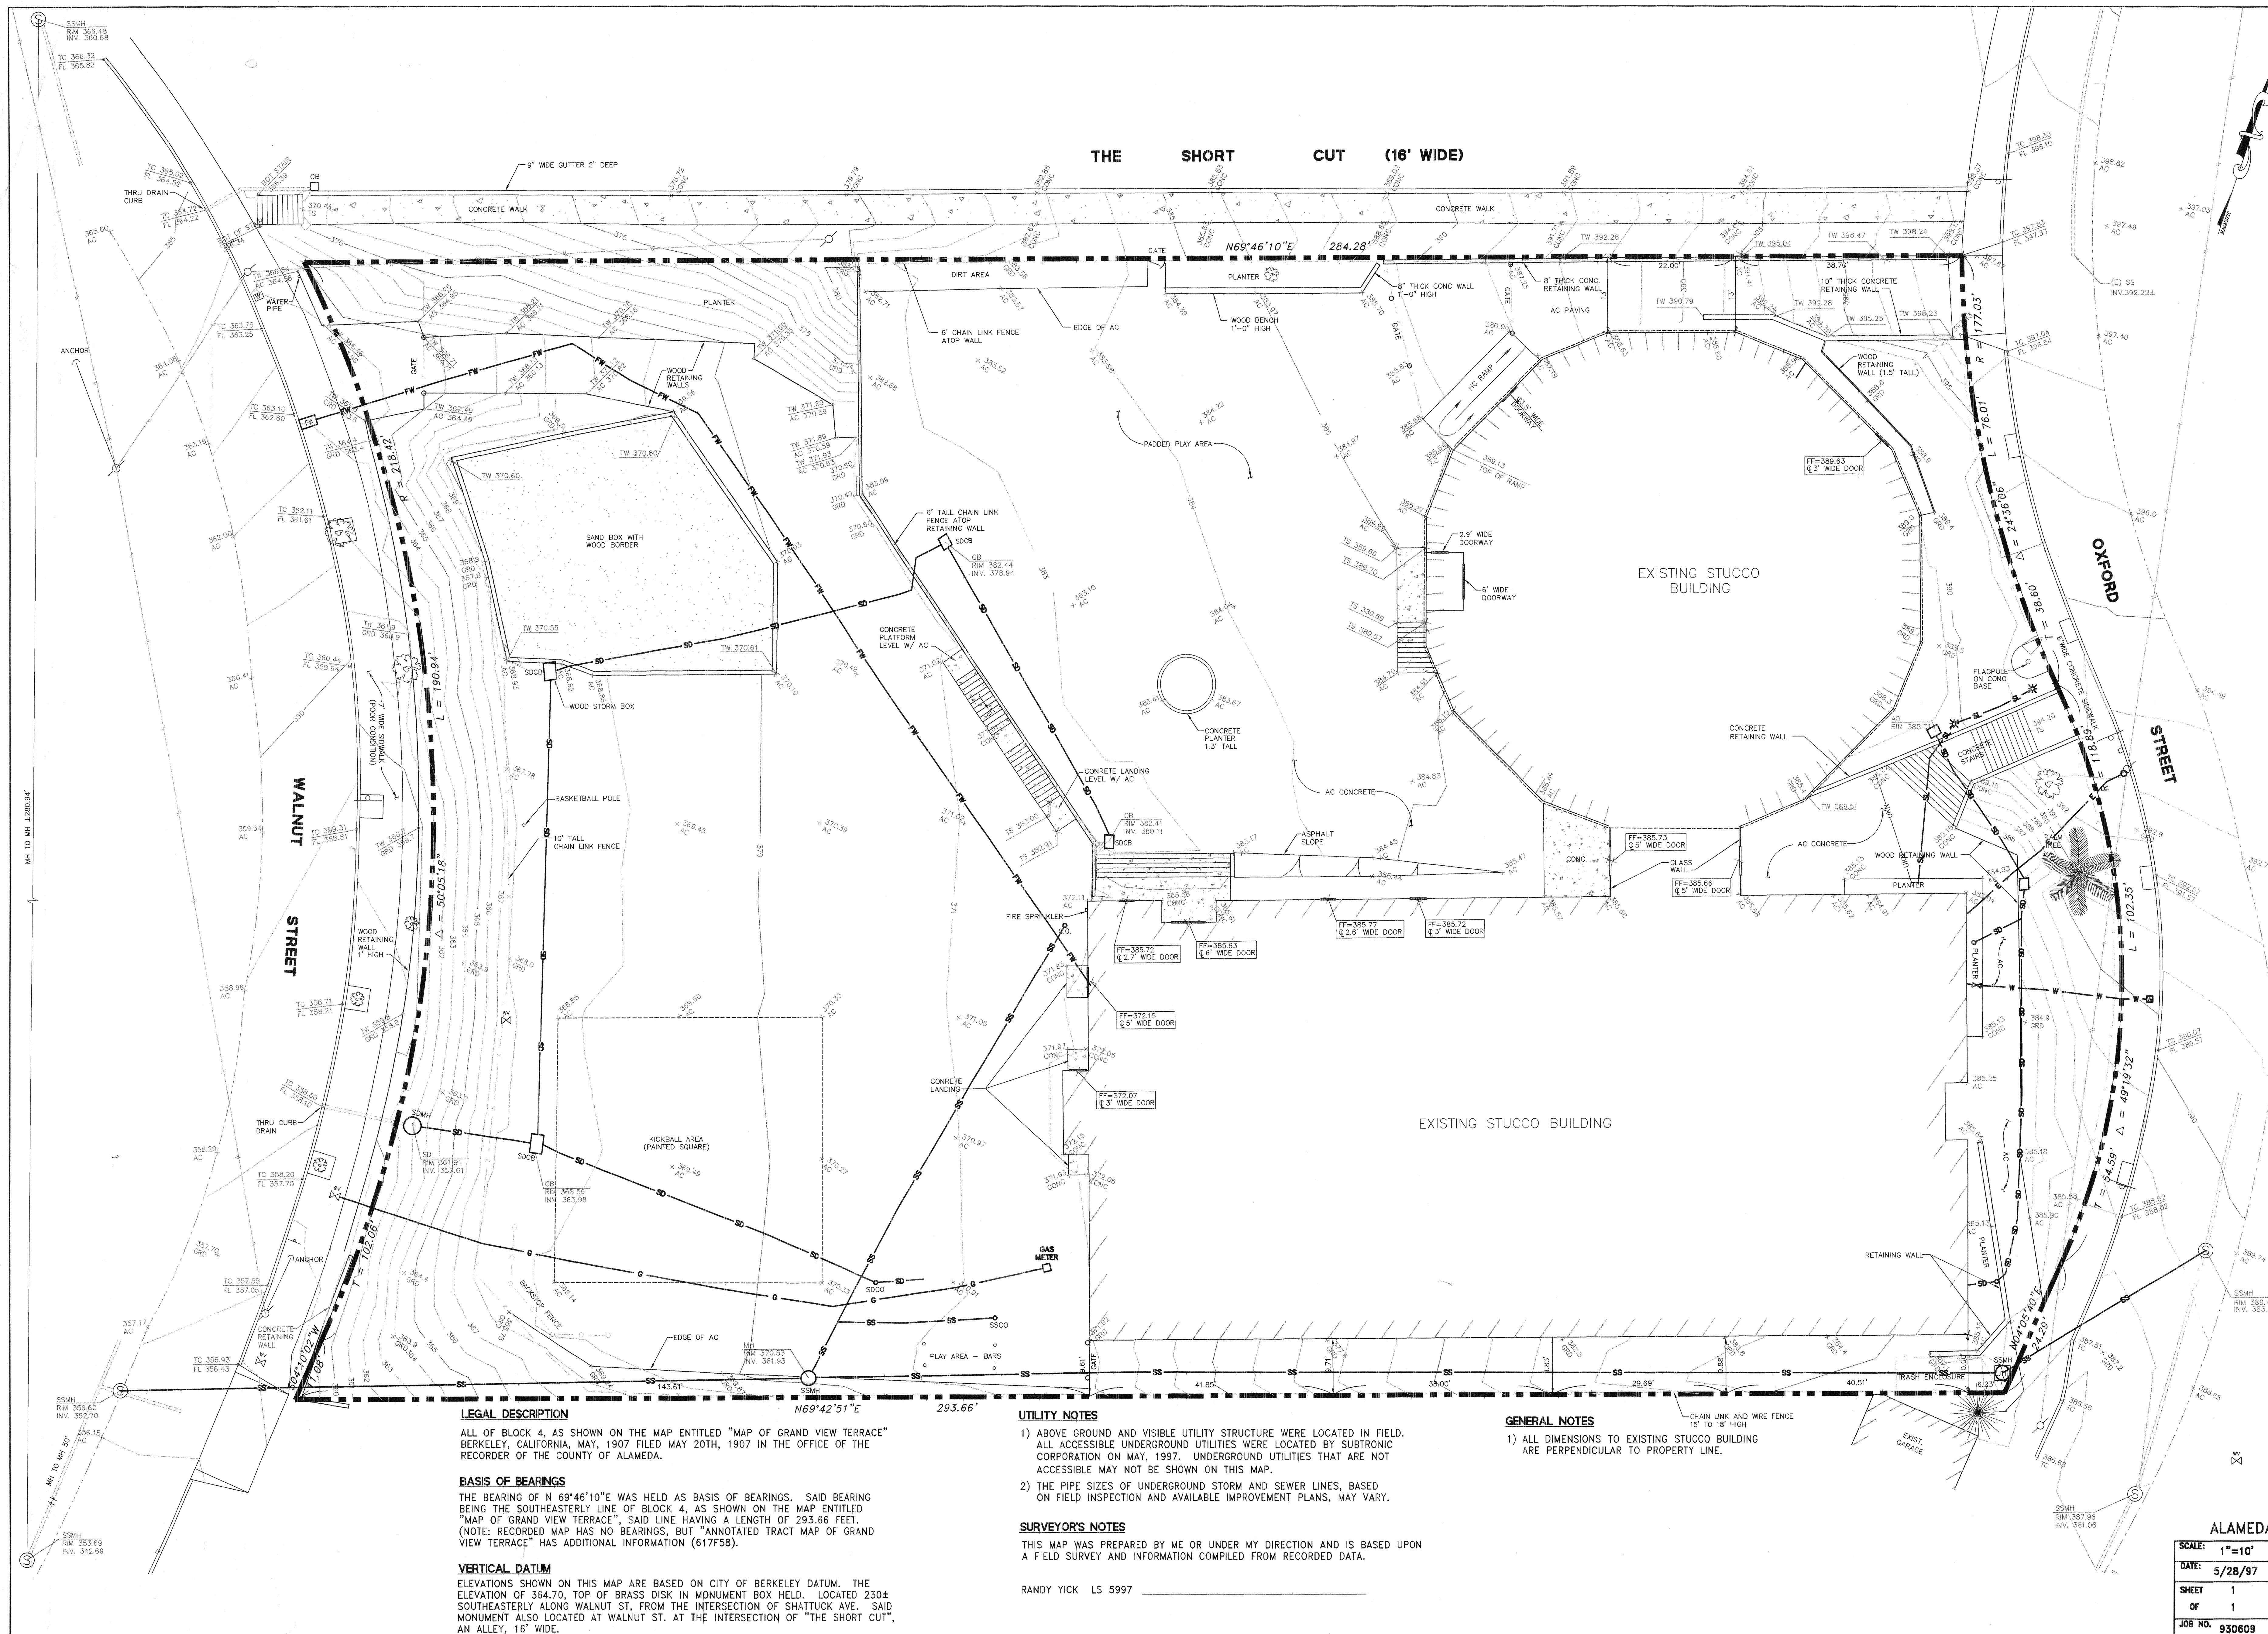

ABBREVIATION		LEGEND	
AC	ASPHALT CONCRETE	□ CB	CATCH BASIN
BW	BACK OF WALK	⊕ FH	FIRE HYDRANT
CB	CATCH BASIN	DW HW	WATER VALE
CL	CENTER LINE	○ SMH	STORM DRAIN MANHOLE
CONC	CONCRETE	○ SMH	SANITARY SEWER MANHOLE
CL	CENTER LINE	○ 12" LC	TREE
ELEC	ELECTRIC	○ MON	MONUMENT
EP	EDGE OF PAVEMENT	○ MON	POLE
FH	FIRE HYDRANT	○ MON	OVERHEAD UTILITY LINE
GRD	GROUND	☀	LIGHT POLE
INV	INVERT ELEVATION	— 215 —	CONTOUR
MFL	MANHOLE	□ JH 4	SPOT ELEVATION
MON	MONUMENT	□ JH 4	UTILITY VAULT
○ G & E	PHOTIC GAS & ELECTRIC	— FENCE —	FENCE
PM	POWER POLE	— E —	ELECTRIC LINE
RM	ROOM ELEVATION	— FW —	FIRE WATER LINE
SDOB	STORM DRAIN CATCH BASIN	— G —	GAS LINE
SSCO	STORM DRAIN CLEAN OUT	— SD —	STORM DRAIN LINE
SSCO	SANITARY SEWER CLEANOUT	— SL —	STREET LIGHTING
SSMH	SANITARY SEWER MANHOLE	— SS —	SANITARY SEWER LINE
TOP OF CURB	TOP OF CURB	— UNKN —	UNIDENTIFIED CONDUCTIVE UTILITY
TOP OF PAVEMENT	TOP OF PAVEMENT	— W —	WATER LINE
TOP OF STAIRS	TOP OF STAIRS		
TV	TELEVISION		
WM	WATER METER		
WV	WATER VALE		

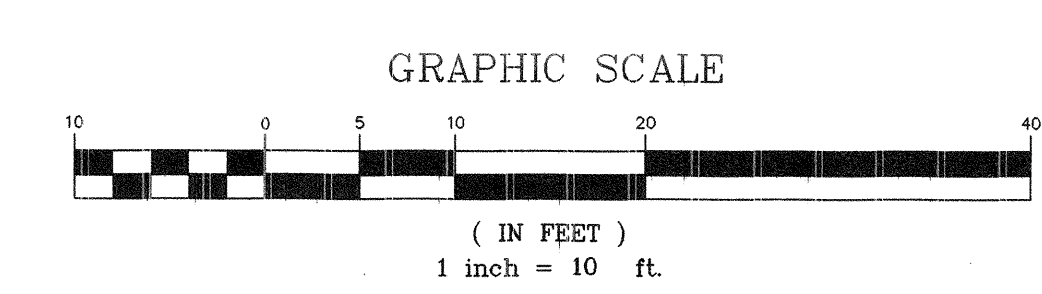

TOPOGRAPHIC SURVEY MAP
OXFORD SCHOOL
BERKELEY UNIFIED SCHOOL DISTRICT
BERKELEY, CALIFORNIA

ALAMEDA COUNTY		CALIFORNIA	
SCALE: 1"=10'		SURV: RY	
DATE: 5/28/97		DES:	
SHEET 1		DRW: VDC	
OF 1		CHK: MC	
JOB NO. 930609		REV:	
TELAMON Engineering Consultant 445 Grant Avenue, Suite 403 San Francisco, CA 94108 Tel: 415-837-1336 Fax: 415-837-1354			